


ROOM SCHEDULE							
NAME OF ROOM	NO.	FLOOR	WALLS	BASE	CEILING	TRIM	WAINSCOT
Girls Toilet	51	Asphalt	Brick painted	---	Plastered	---	Painted 5'6" high
Storage	52	Grano	Plastered	Wood	do	N.C. Pine	---
Classroom	53	Martic	do	2" Marble over Wood base	do	Artz	hard plaster painted
ditto	54	do	do	do	do	do	do
ditto	55	do	do	do	do	do	do
Boys toilet	56	Asphalt	Brick painted	---	do	---	Painted 5'6" high
Classroom	57	Martic	Plastered	2" Marble over Wood base	do	Artz	hard plaster painted
ditto	58	do	do	do	do	do	do
Storage	59	do	do	Wood	do	N.C. Pine	---
Classrooms	60	do	do	2" Marble over Wood base	do	Artz	hard plaster painted
Domestic Veranda	61	do	do	do	do	do	do
Classrooms	62	do	do	do	do	do	do
ditto	63	do	do	do	do	do	do
ditto	64	do	do	do	do	do	do

DOOR SCHEDULE

- A - 32" x 70" x 1 1/2" - 2 panel - upper panel glazed. A door in room 51 & 56 glazed with obscure glass. A door to stair tower & roof glazed with 8' obscure wire glass. Transom over A door to roof.
- B - 2'8" x 7'0" x 1 1/2" - 2 panel - upper panel & door to room 59 glazed with clear glass.
- E - 2'4" x 1'0" x 1 1/2" - single panel glazed & clear wire glass.
- F - 2'0" x 6'8" x 1 1/2" - 2 panel.

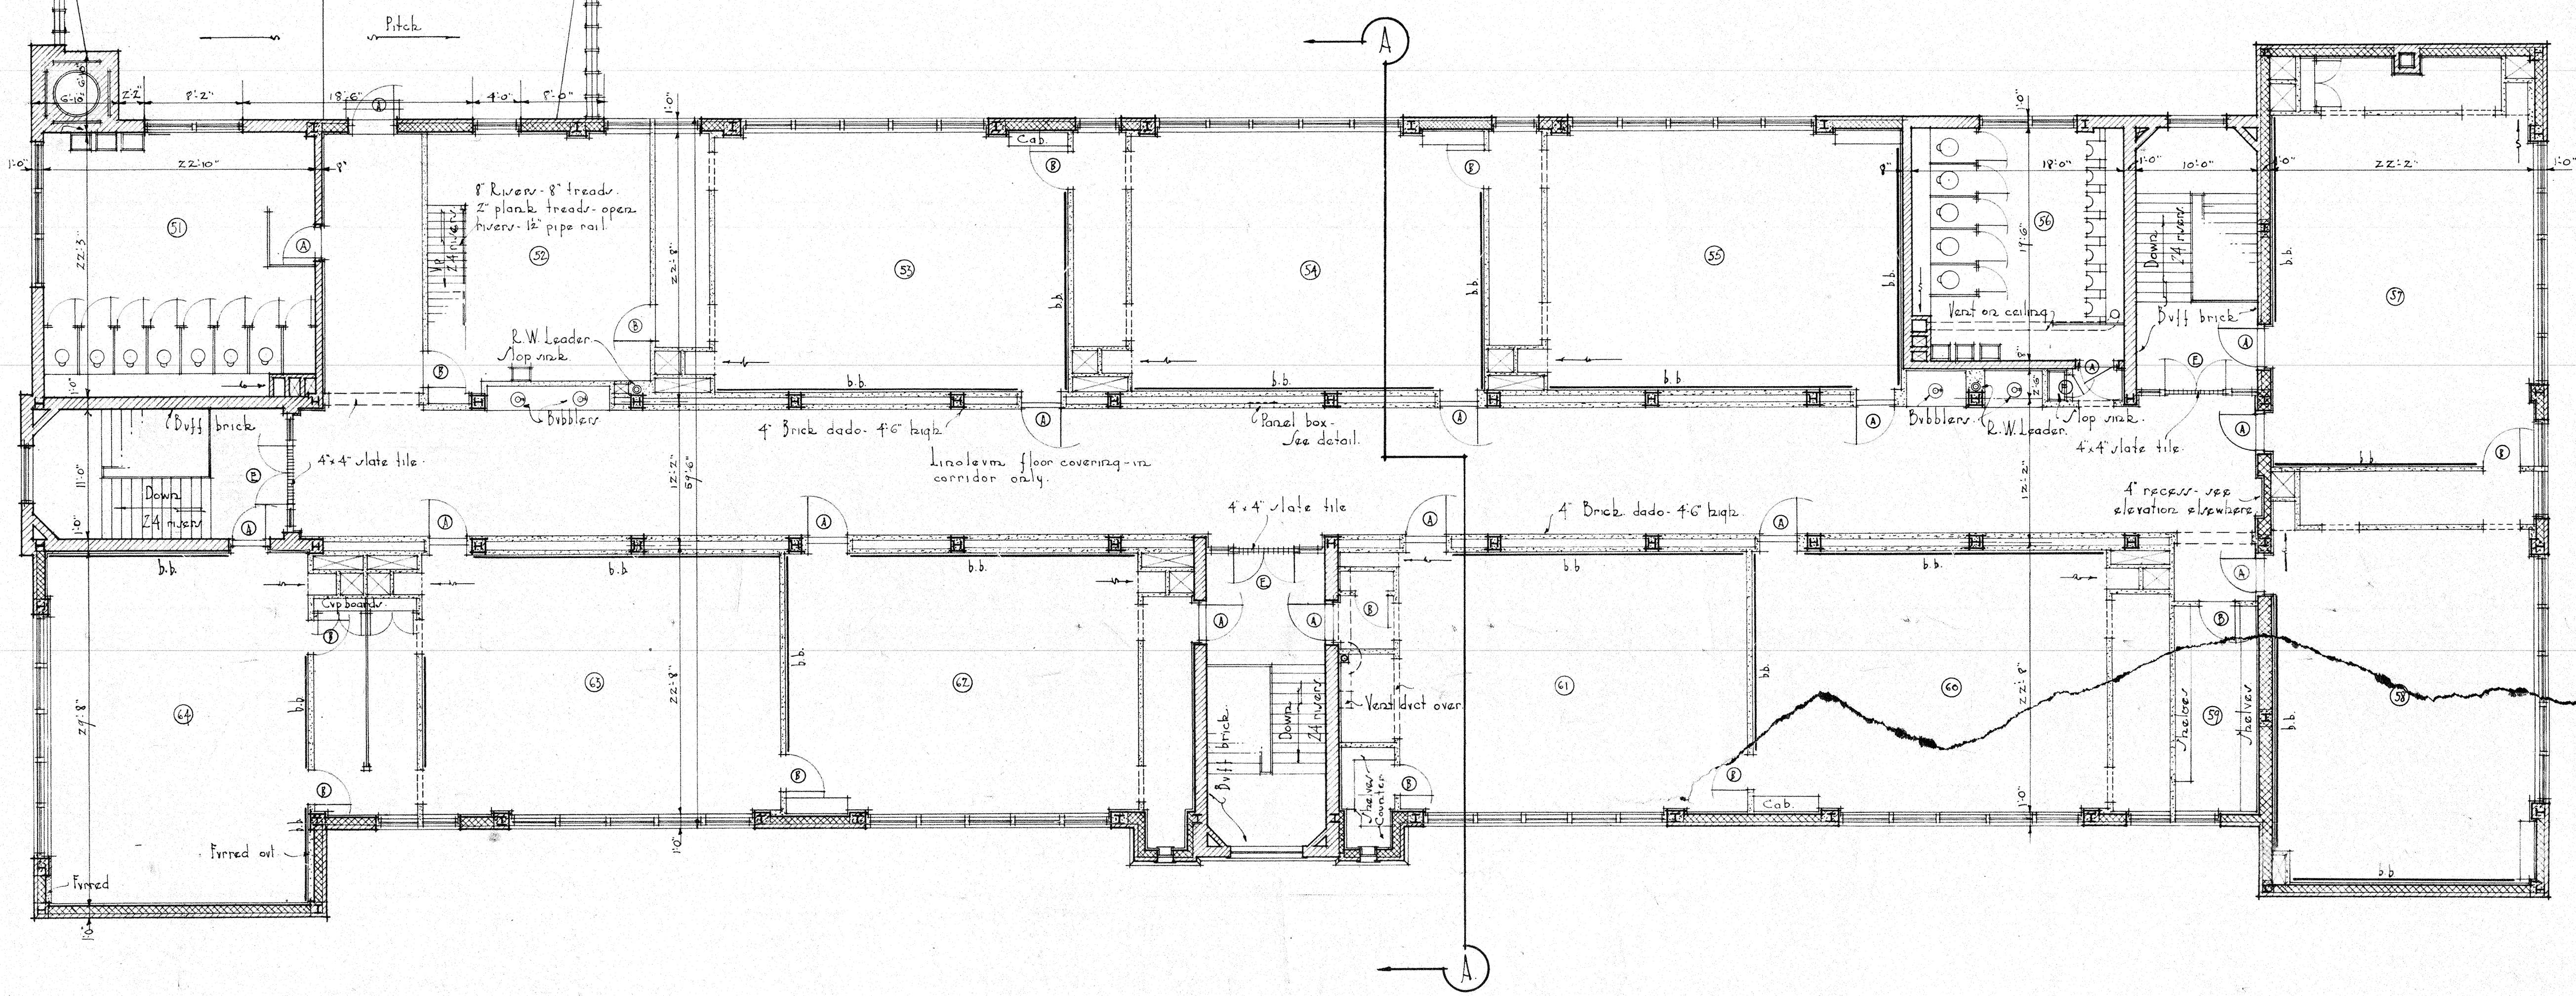

APPROVED

THIRD FLOOR PLAN
SCALE 1/8" = 1'-0"

The Elias Brookings S
FOR
The City of Springfield, Ma

DR. *M.W.M.* Morris W. Maloney,
ARCHITECT
23 PEARL STREET
SPRINGFIELD

Commission 22