


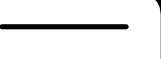


MATCH LINE SHEET C


LEGEND:


EXISTING PROPERTY LINE 


BUILDING 


CURB 

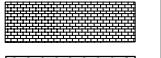
PROPOSED LIGHT POLES 


BRICK PAVERS 

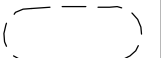
STAMPED CONCRETE 


SCORED CONCRETE 

MULCHED PLANT BED 

PERENNIALS/ GROUNDCOVER 


DECIDUOUS TREES 

EVERGREEN/FLOWERING TREES 

SHRUBS 


GENERAL NOTES:


- THE LOCATIONS OF EXISTING UNDERGROUND UTILITIES ARE SHOWN IN AN APPROXIMATE WAY ONLY AND HAVE NOT BEEN INDEPENDENTLY VERIFIED BY THE OWNER OR ITS REPRESENTATIVE. THE CONTRACTOR SHALL DETERMINE THE EXACT LOCATION OF ALL EXISTING UTILITIES BEFORE COMMENCING WORK, AND AGREES TO BE FULLY RESPONSIBLE FOR ANY AND ALL DAMAGES WHICH MIGHT BE OCCASIONED BY THE CONTRACTOR'S FAILURE TO EXACTLY LOCATE AND PRESERVE ANY AND ALL UNDERGROUND UTILITIES.
- ALL LANDSCAPED AREAS WITH SHRUBS, TREES, AND PERENNIALS TO HAVE 18" MINIMUM DEPTH OF TOPSOIL. TWO FEET OF TOPSOIL AROUND TREES AND SHRUBS DOES NOT INCLUDE AMENDED PLANTING SOIL WITHIN TREE / SHRUB PIT FOR FULL DEPTH OF ROOTBALLS. SEE PLANTING DETAILS FOR PLANTING DEPTH AT SHRUBS AND TREES. ALL AREAS OF LOAM AND SEED TO HAVE 6" MINIMUM DEPTH OF TOPSOIL. TOPSOIL TO BE TESTED BY CONTRACTOR, AND APPROVED BY A&M PRIOR TO PURCHASE AND OR PLACEMENT. GENERAL CONTRACTOR, DEMOLITION CONTRACTOR, AND LANDSCAPE CONTRACTOR TO COORDINATE PROPER DEPTH OF EXISTING MATERIAL REMOVAL ACROSS SITE SO THAT 18" MINIMUM AND 6" MINIMUM DEPTHS OF PROPOSED TOPSOIL NOTED ABOVE ARE MET AT NO ADDITIONAL COST TO OWNER. SEE TOPSOIL DETAIL.
- THE INFORMATION SHOWN ON THIS PLAN IS THE SOLE PROPERTY OF ALLEN & MAJOR ASSOCIATES, INC. IT'S INTENDED USE IS TO PROVIDE INFORMATION. ANY ALTERATION, MISUSE, OR RECALCULATION OF INFORMATION OR DATA WITHOUT THE EXPRESSED, WRITTEN CONSENT OF ALLEN & MAJOR ASSOCIATES, INC. IS STRICTLY PROHIBITED.

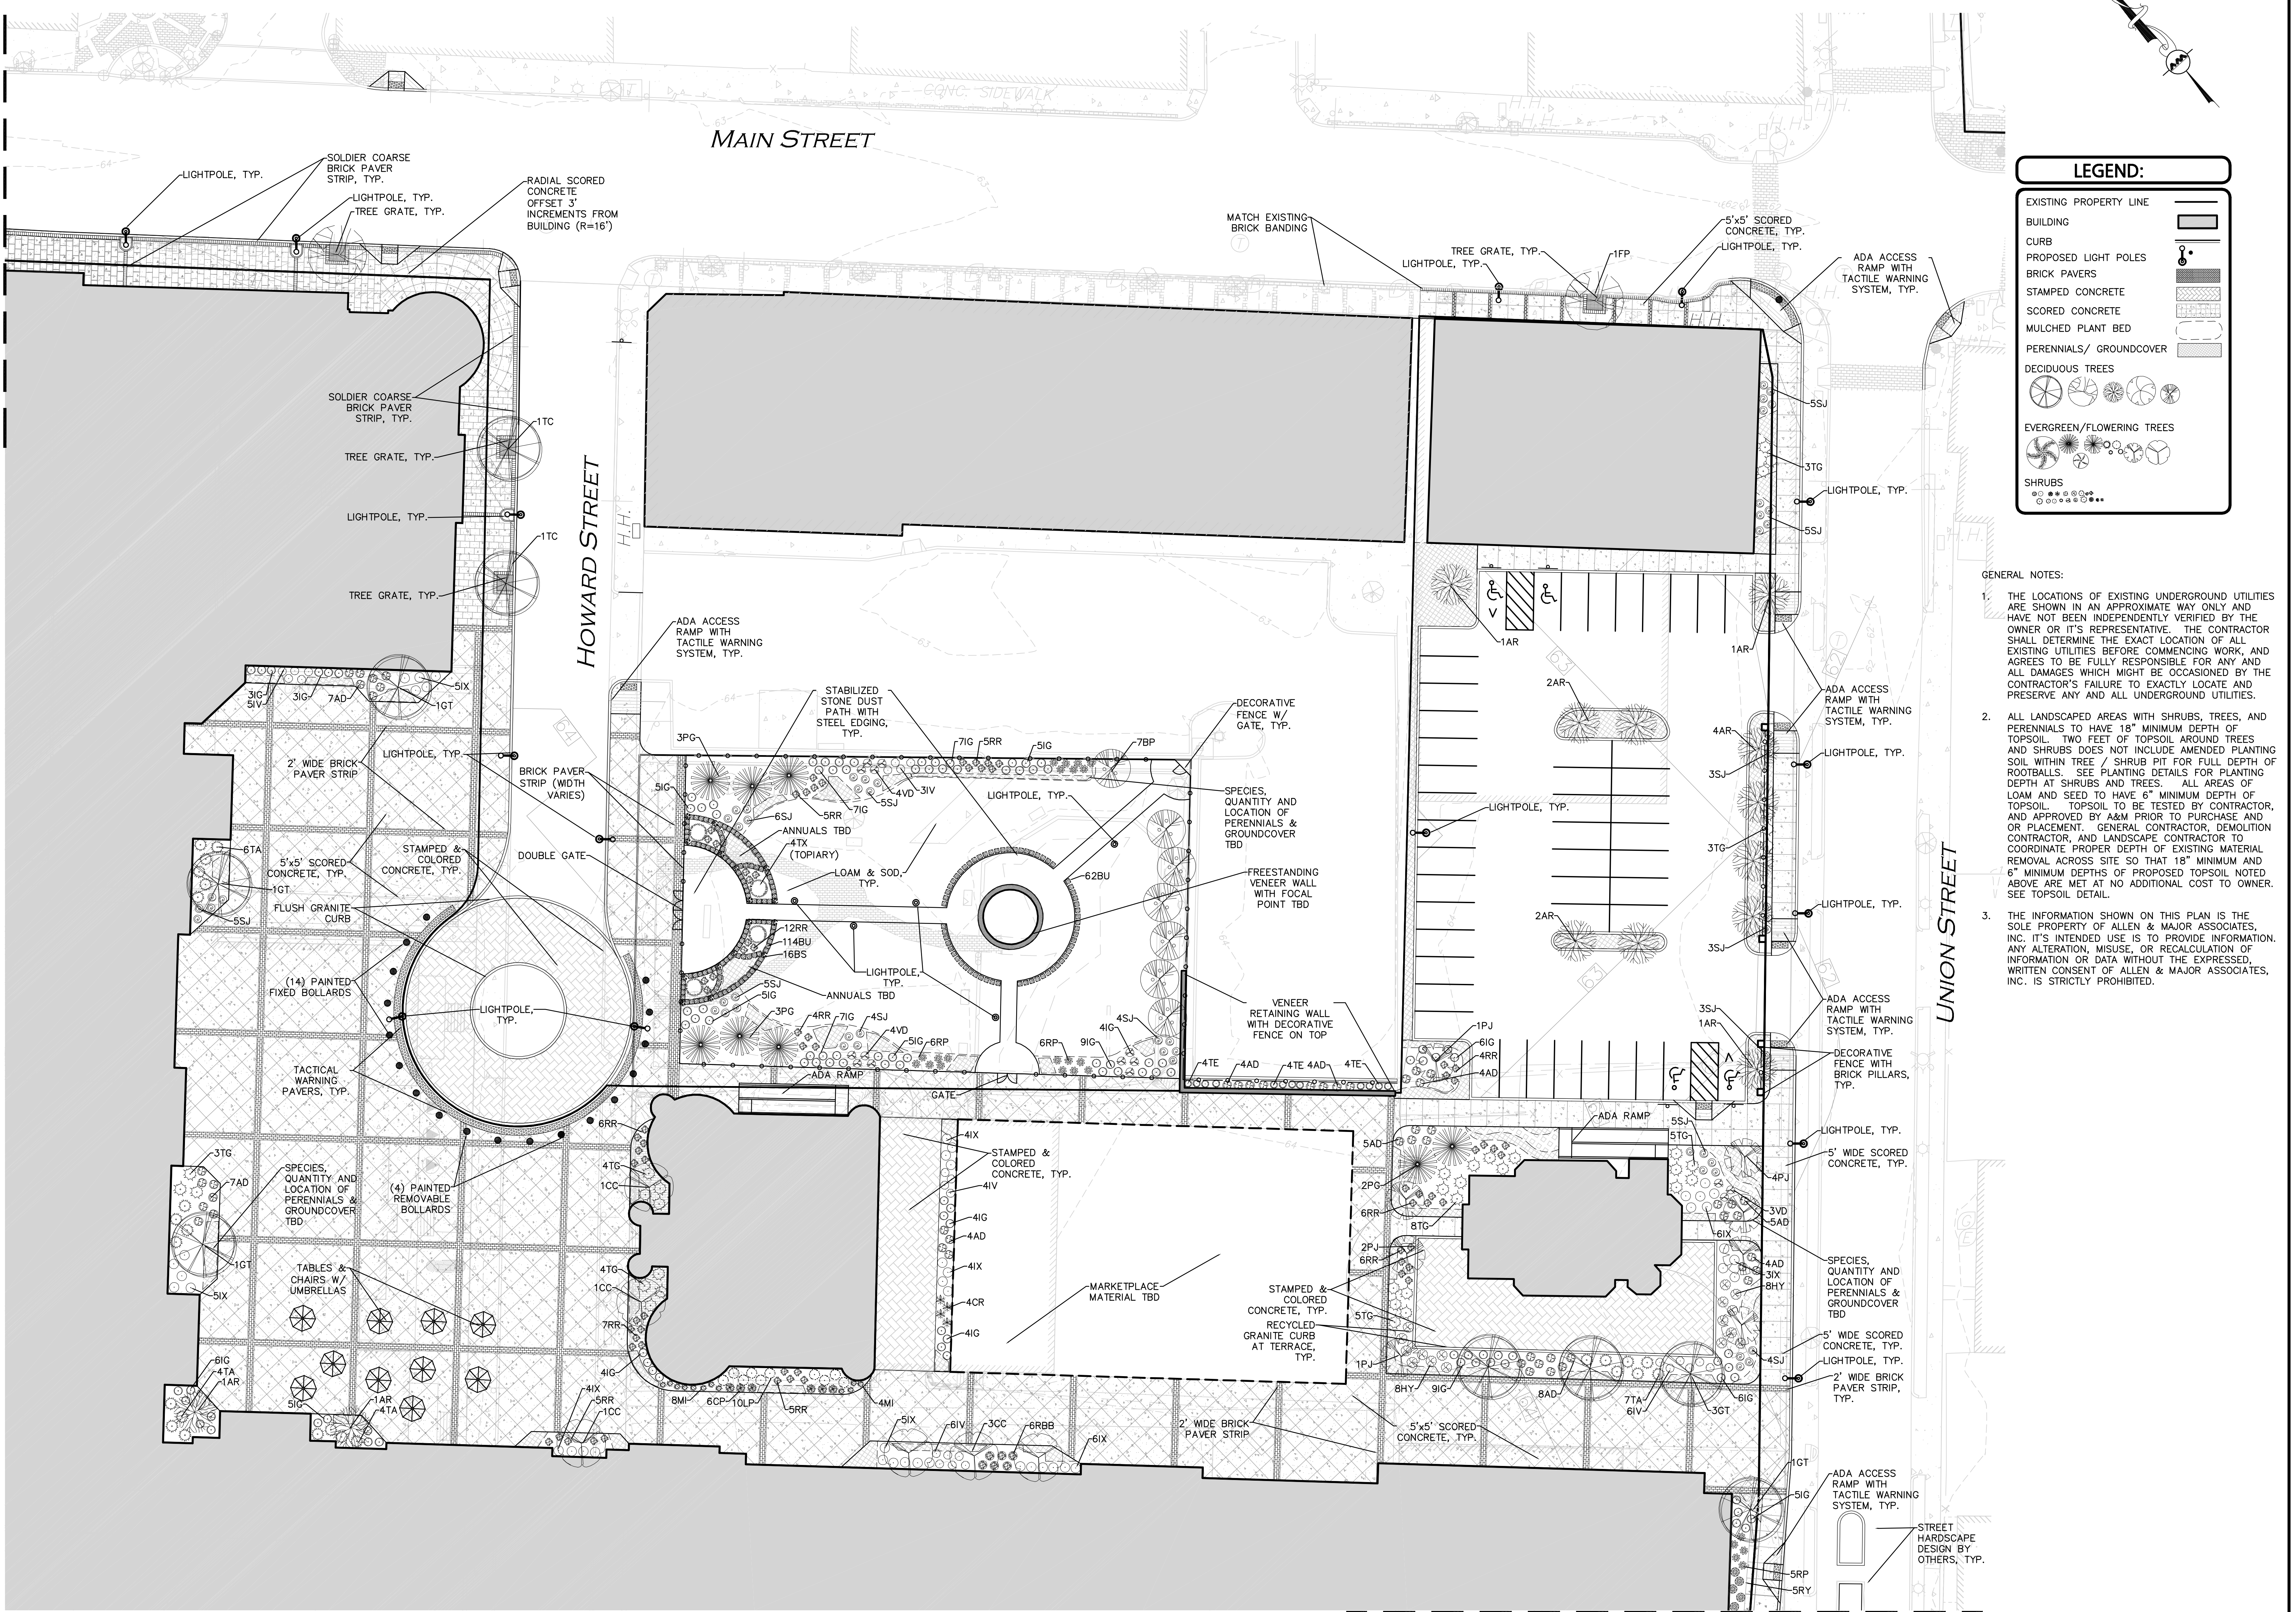

MATCH LINE SHEET C

ENGINEER:
ALLEN & MAJOR ASSOCIATES, INC.
 CIVIL & LANDSCAPE ARCHITECTS, INC.
 11100 W. LAS VEGAS BLVD., SUITE 200
 LAS VEGAS, NV 89135
 TEL: (702) 733-8888
 FAX: (702) 733-8889
 WWW.A&M-ASOCIATES.COM

SEAL:


CONSULTANT:


OWNER:
MGM RESORTS INTERNATIONAL
 3200 Industrial Road, Las Vegas, NV 89109
 702.692.9622 Phone 702.662.1750 Fax

PROJECT:
MGM SPRINGFIELD
 SPRINGFIELD, MA
 PROJECT: MGM SPRINGFIELD - SITE/CIVIL RECORD

REVISIONS:

NO.	DATE	ISSUE

THIS DRAWING HAS BEEN PREPARED IN ELECTRONIC FORMAT. CONSIDERABLE REVISIONS TO THIS DRAWING MAY BE MADE WITHOUT NOTICE TO THE USER. THE USER'S RESPONSIBILITY IS TO VERIFY THE ACCURACY OF THIS DRAWING. THE USER'S ASSUMPTION OF LIABILITY FOR ANY AND ALL DAMAGES WHICH MIGHT BE OCCASIONED BY THE CONTRACTOR'S FAILURE TO EXACTLY LOCATE AND PRESERVE ANY AND ALL UNDERGROUND UTILITIES IS STRICTLY PROHIBITED.

Copyright © 2015 Allen & Major Associates, Inc.
 All Rights Reserved.

DRAWING TITLE:
LANDSCAPE PLAN


MRID Project No. 58012MASS

Consultant Project No. 1839-02D


Date: 11/12/2015

Drawn By: KEA/JG Checked By: TJJW/RC Approved By: TJJW/RC

File Name: C:\1839-02D

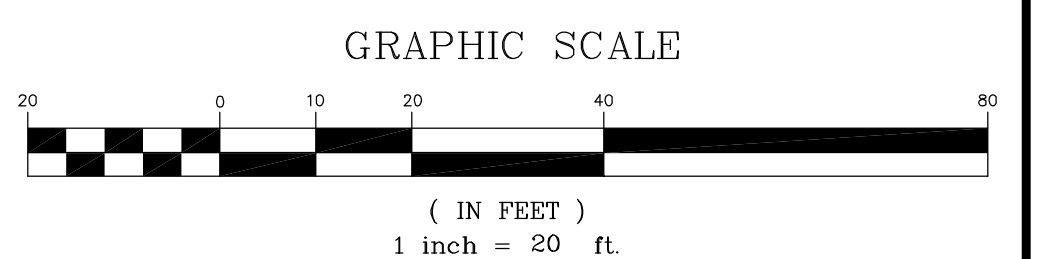

LA-A

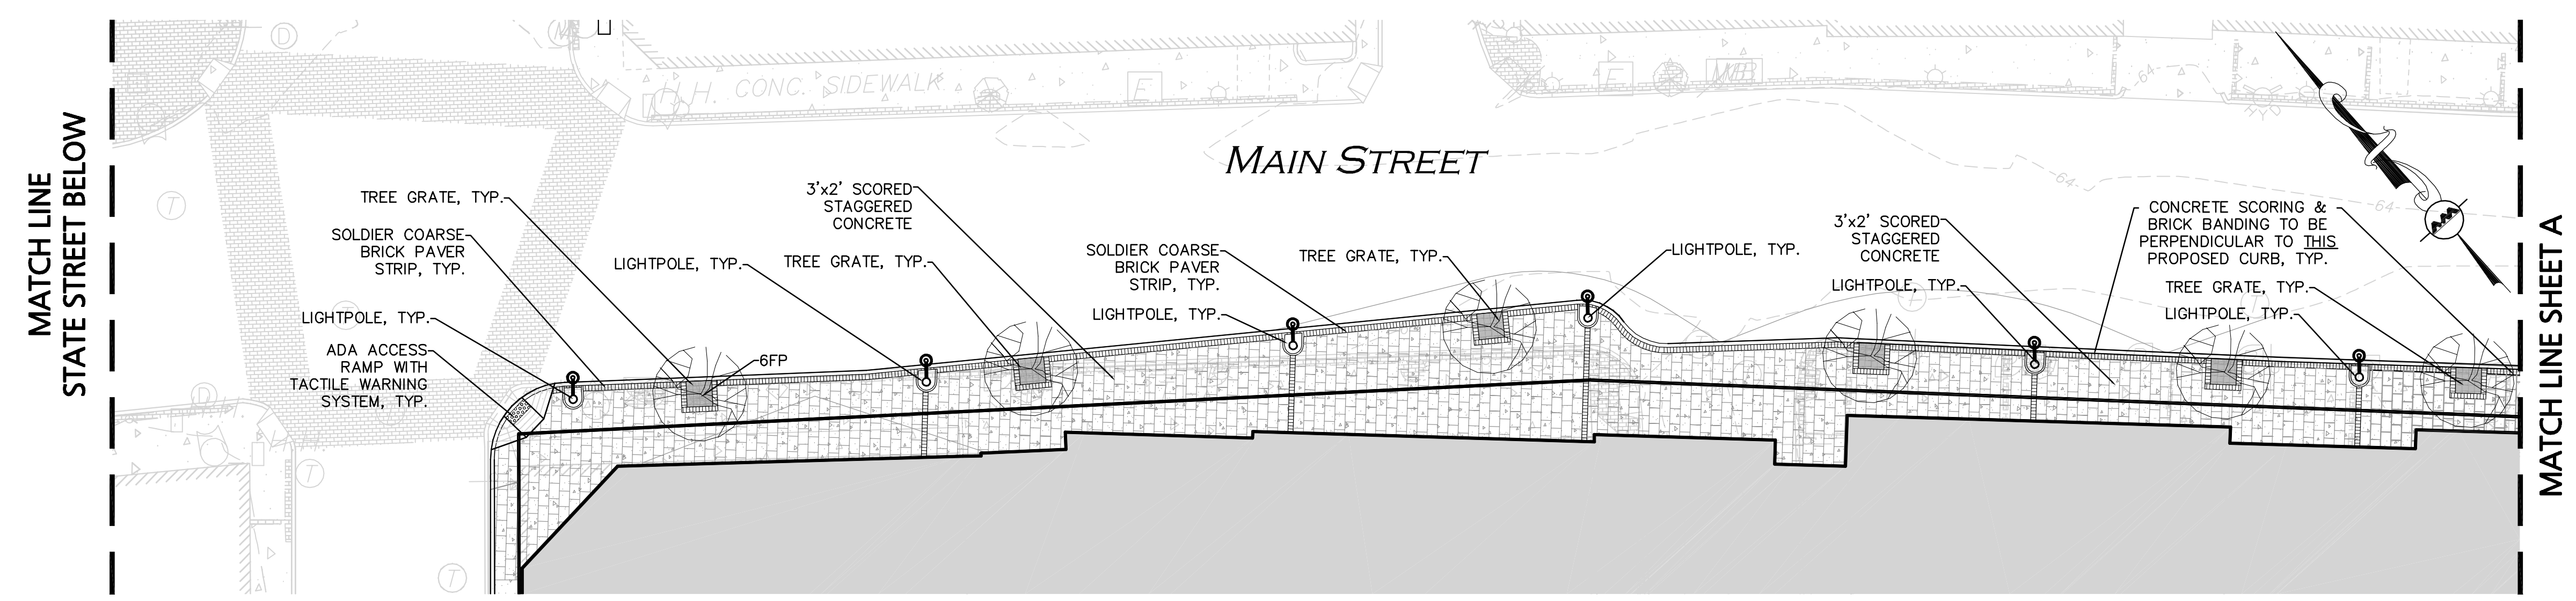

LEGEND:

EXISTING PROPERTY LINE

BUILDING

CURB

PROPOSED LIGHT POLES

BRICK PAVERS

STAMPED CONCRETE

SCORED CONCRETE


MULCHED PLANT BED

PERENNIALS/ GROUNDCOVER




DECIDUOUS TREES

EVERGREEN/FLOWERING TREES

SHRUBS

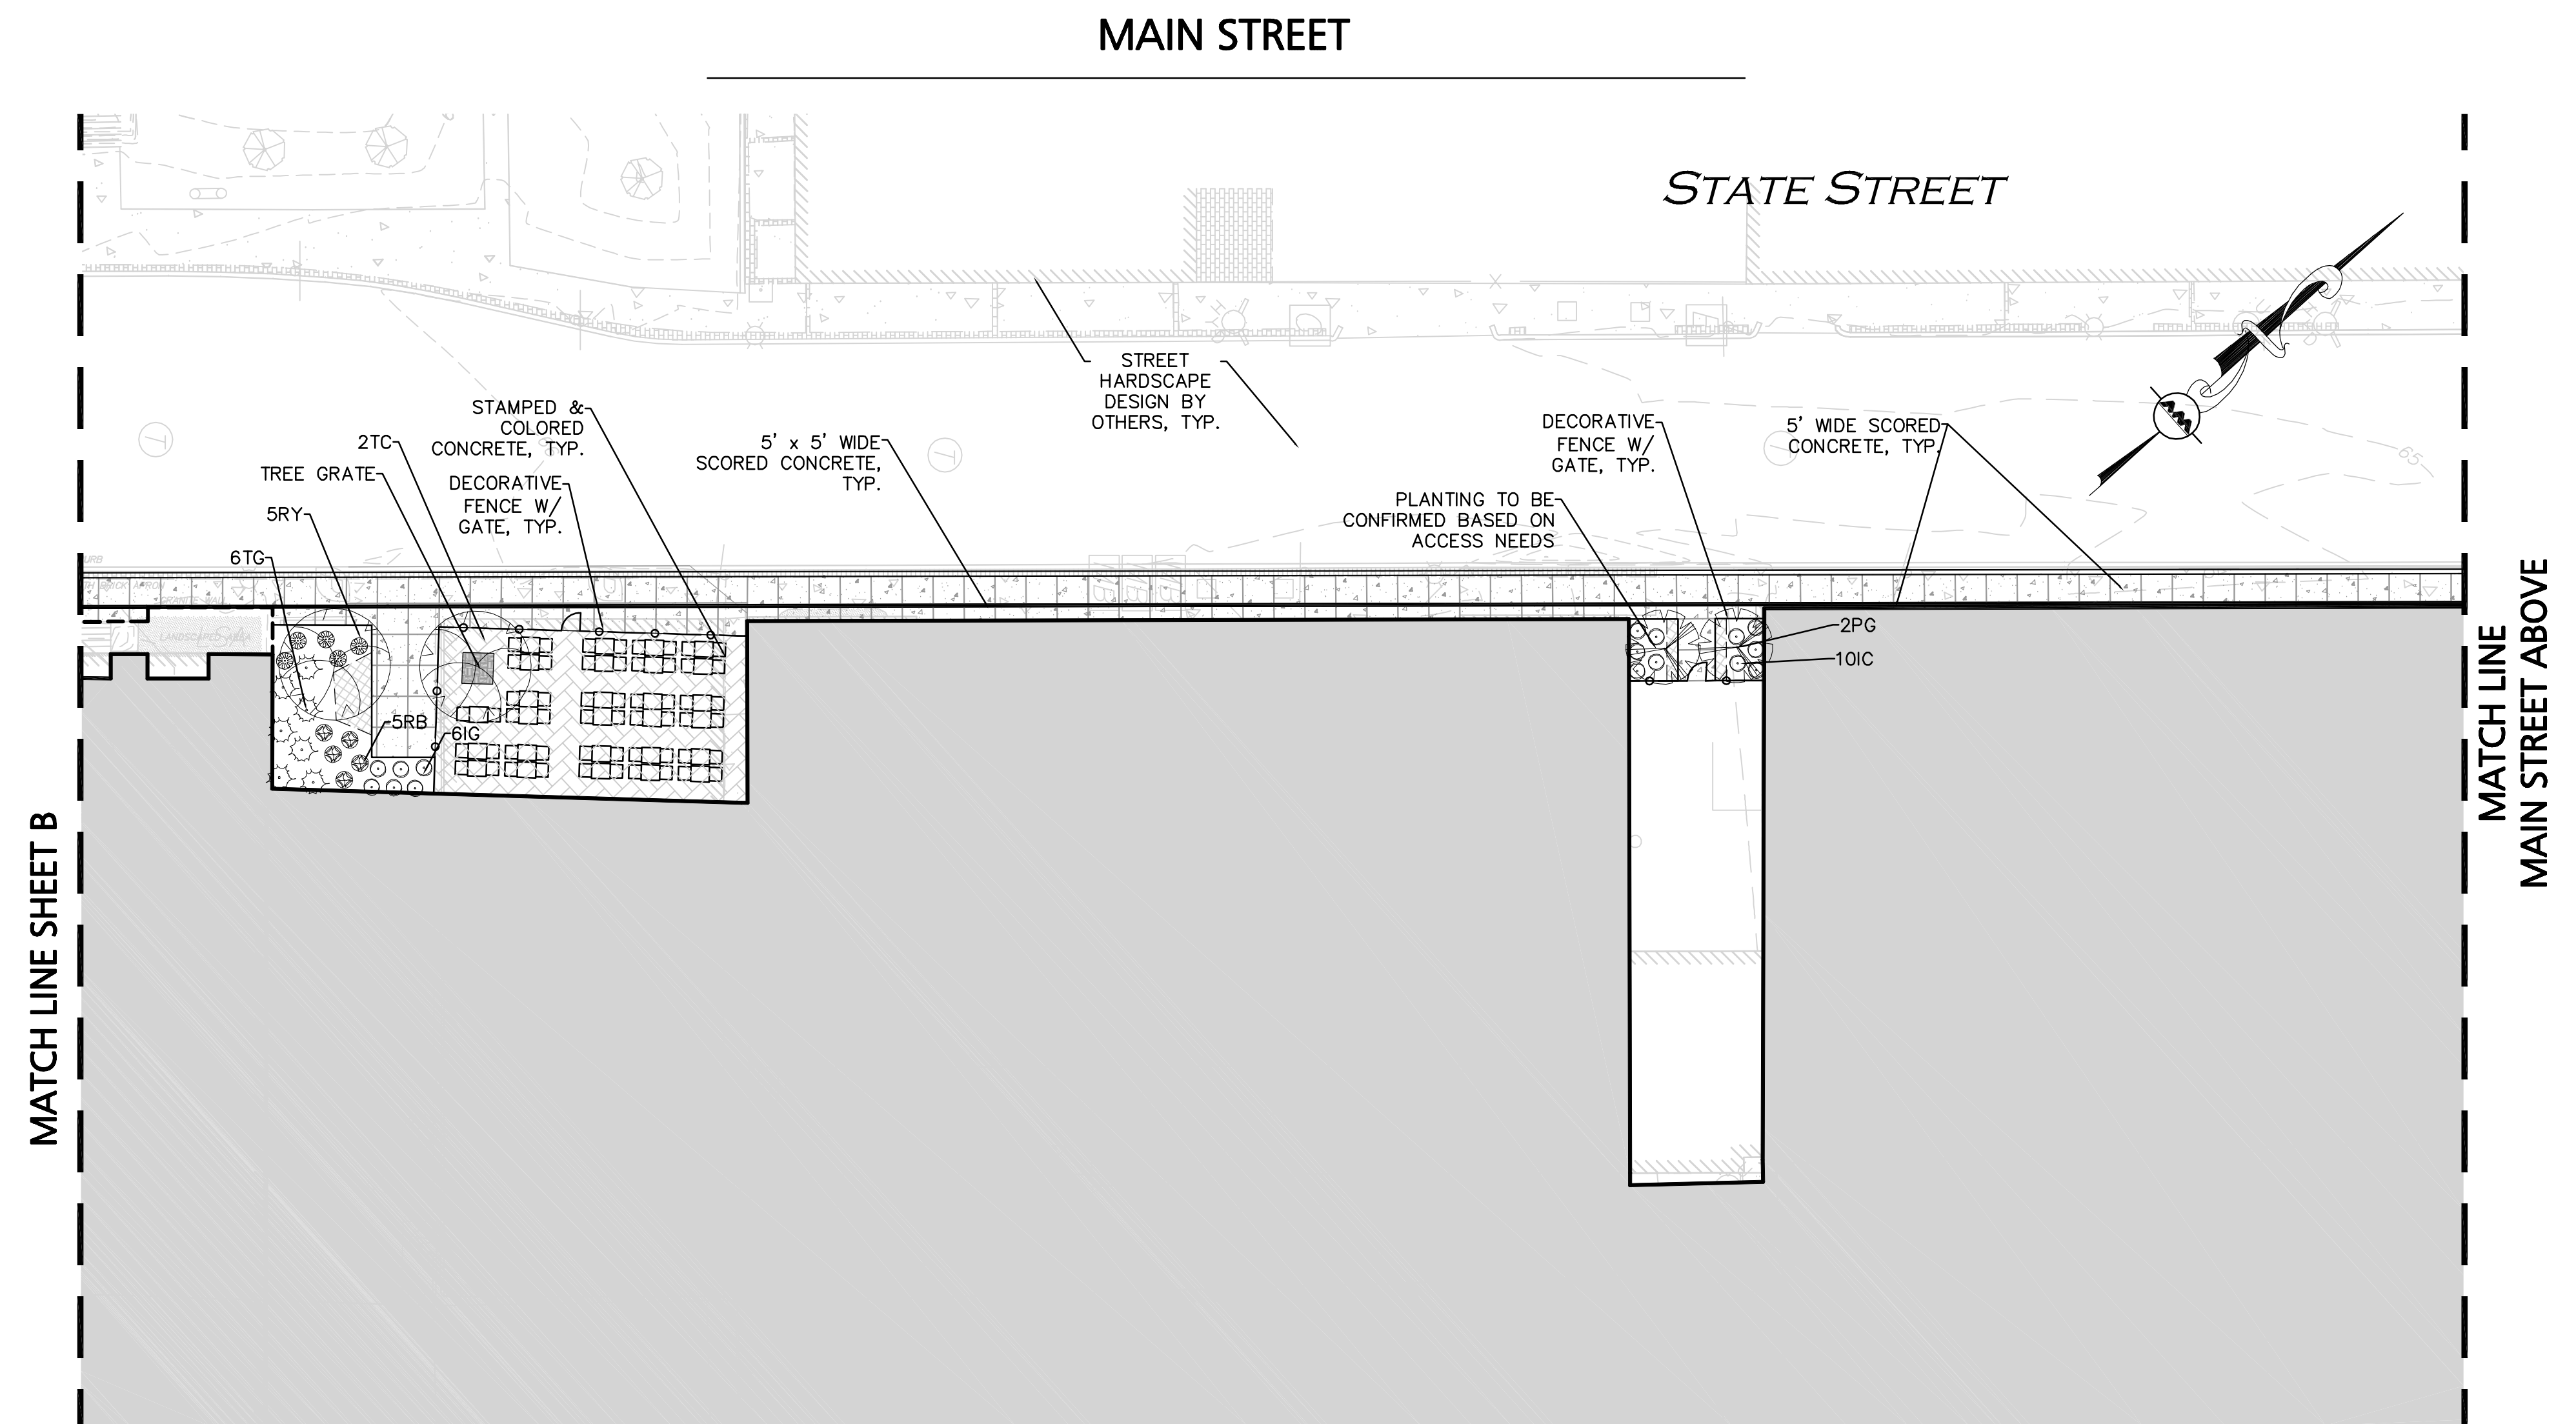

- GENERAL NOTES:**
1. THE LOCATIONS OF EXISTING UNDERGROUND UTILITIES ARE SHOWN IN AN APPROXIMATE WAY ONLY AND HAVE NOT BEEN INDEPENDENTLY VERIFIED BY THE OWNER OR ITS REPRESENTATIVE. THE CONTRACTOR SHALL DETERMINE THE EXACT LOCATION OF ALL EXISTING UTILITIES BEFORE COMMENCING WORK, AND AGREES TO BE FULLY RESPONSIBLE FOR ANY AND ALL DAMAGES WHICH MIGHT BE OCCASIONED BY THE CONTRACTOR'S FAILURE TO EXACTLY LOCATE AND PRESERVE ANY AND ALL UNDERGROUND UTILITIES.
 2. ALL LANDSCAPED AREAS WITH SHRUBS, TREES, AND PERENNIALS TO HAVE 18" MINIMUM DEPTH OF TOPSOIL. TWO FEET OF TOPSOIL AROUND TREES AND SHRUBS DOES NOT INCLUDE AMENDED PLANTING SOIL WITHIN TREE / SHRUB PIT FOR FULL DEPTH OF ROOTBALLS. SEE PLANTING DETAILS FOR PLANTING DEPTH AT SHRUBS AND TREES. ALL AREAS OF LOAM AND SEED TO HAVE 6" MINIMUM DEPTH OF TOPSOIL. TOPSOIL TO BE TESTED BY CONTRACTOR, AND APPROVED BY A&M PRIOR TO PURCHASE AND OR PLACEMENT. GENERAL CONTRACTOR, DEMOLITION CONTRACTOR, AND LANDSCAPE CONTRACTOR TO COORDINATE PROPER DEPTH OF EXISTING MATERIAL REMOVAL ACROSS SITE SO THAT 18" MINIMUM AND 6" MINIMUM DEPTHS OF PROPOSED TOPSOIL NOTED ABOVE ARE MET AT NO ADDITIONAL COST TO OWNER. SEE TOPSOIL DETAIL.
 3. THE INFORMATION SHOWN ON THIS PLAN IS THE SOLE PROPERTY OF ALLEN & MAJOR ASSOCIATES, INC. IT'S INTENDED USE IS TO PROVIDE INFORMATION. ANY ALTERATION, MISUSE, OR RECALCULATION OF INFORMATION OR DATA WITHOUT THE EXPRESSED, WRITTEN CONSENT OF ALLEN & MAJOR ASSOCIATES, INC. IS STRICTLY PROHIBITED.

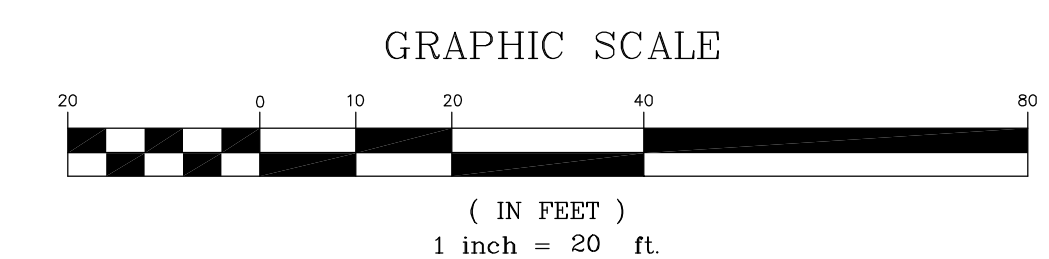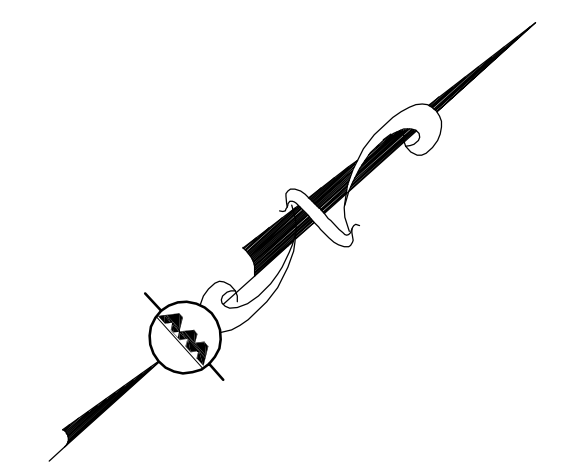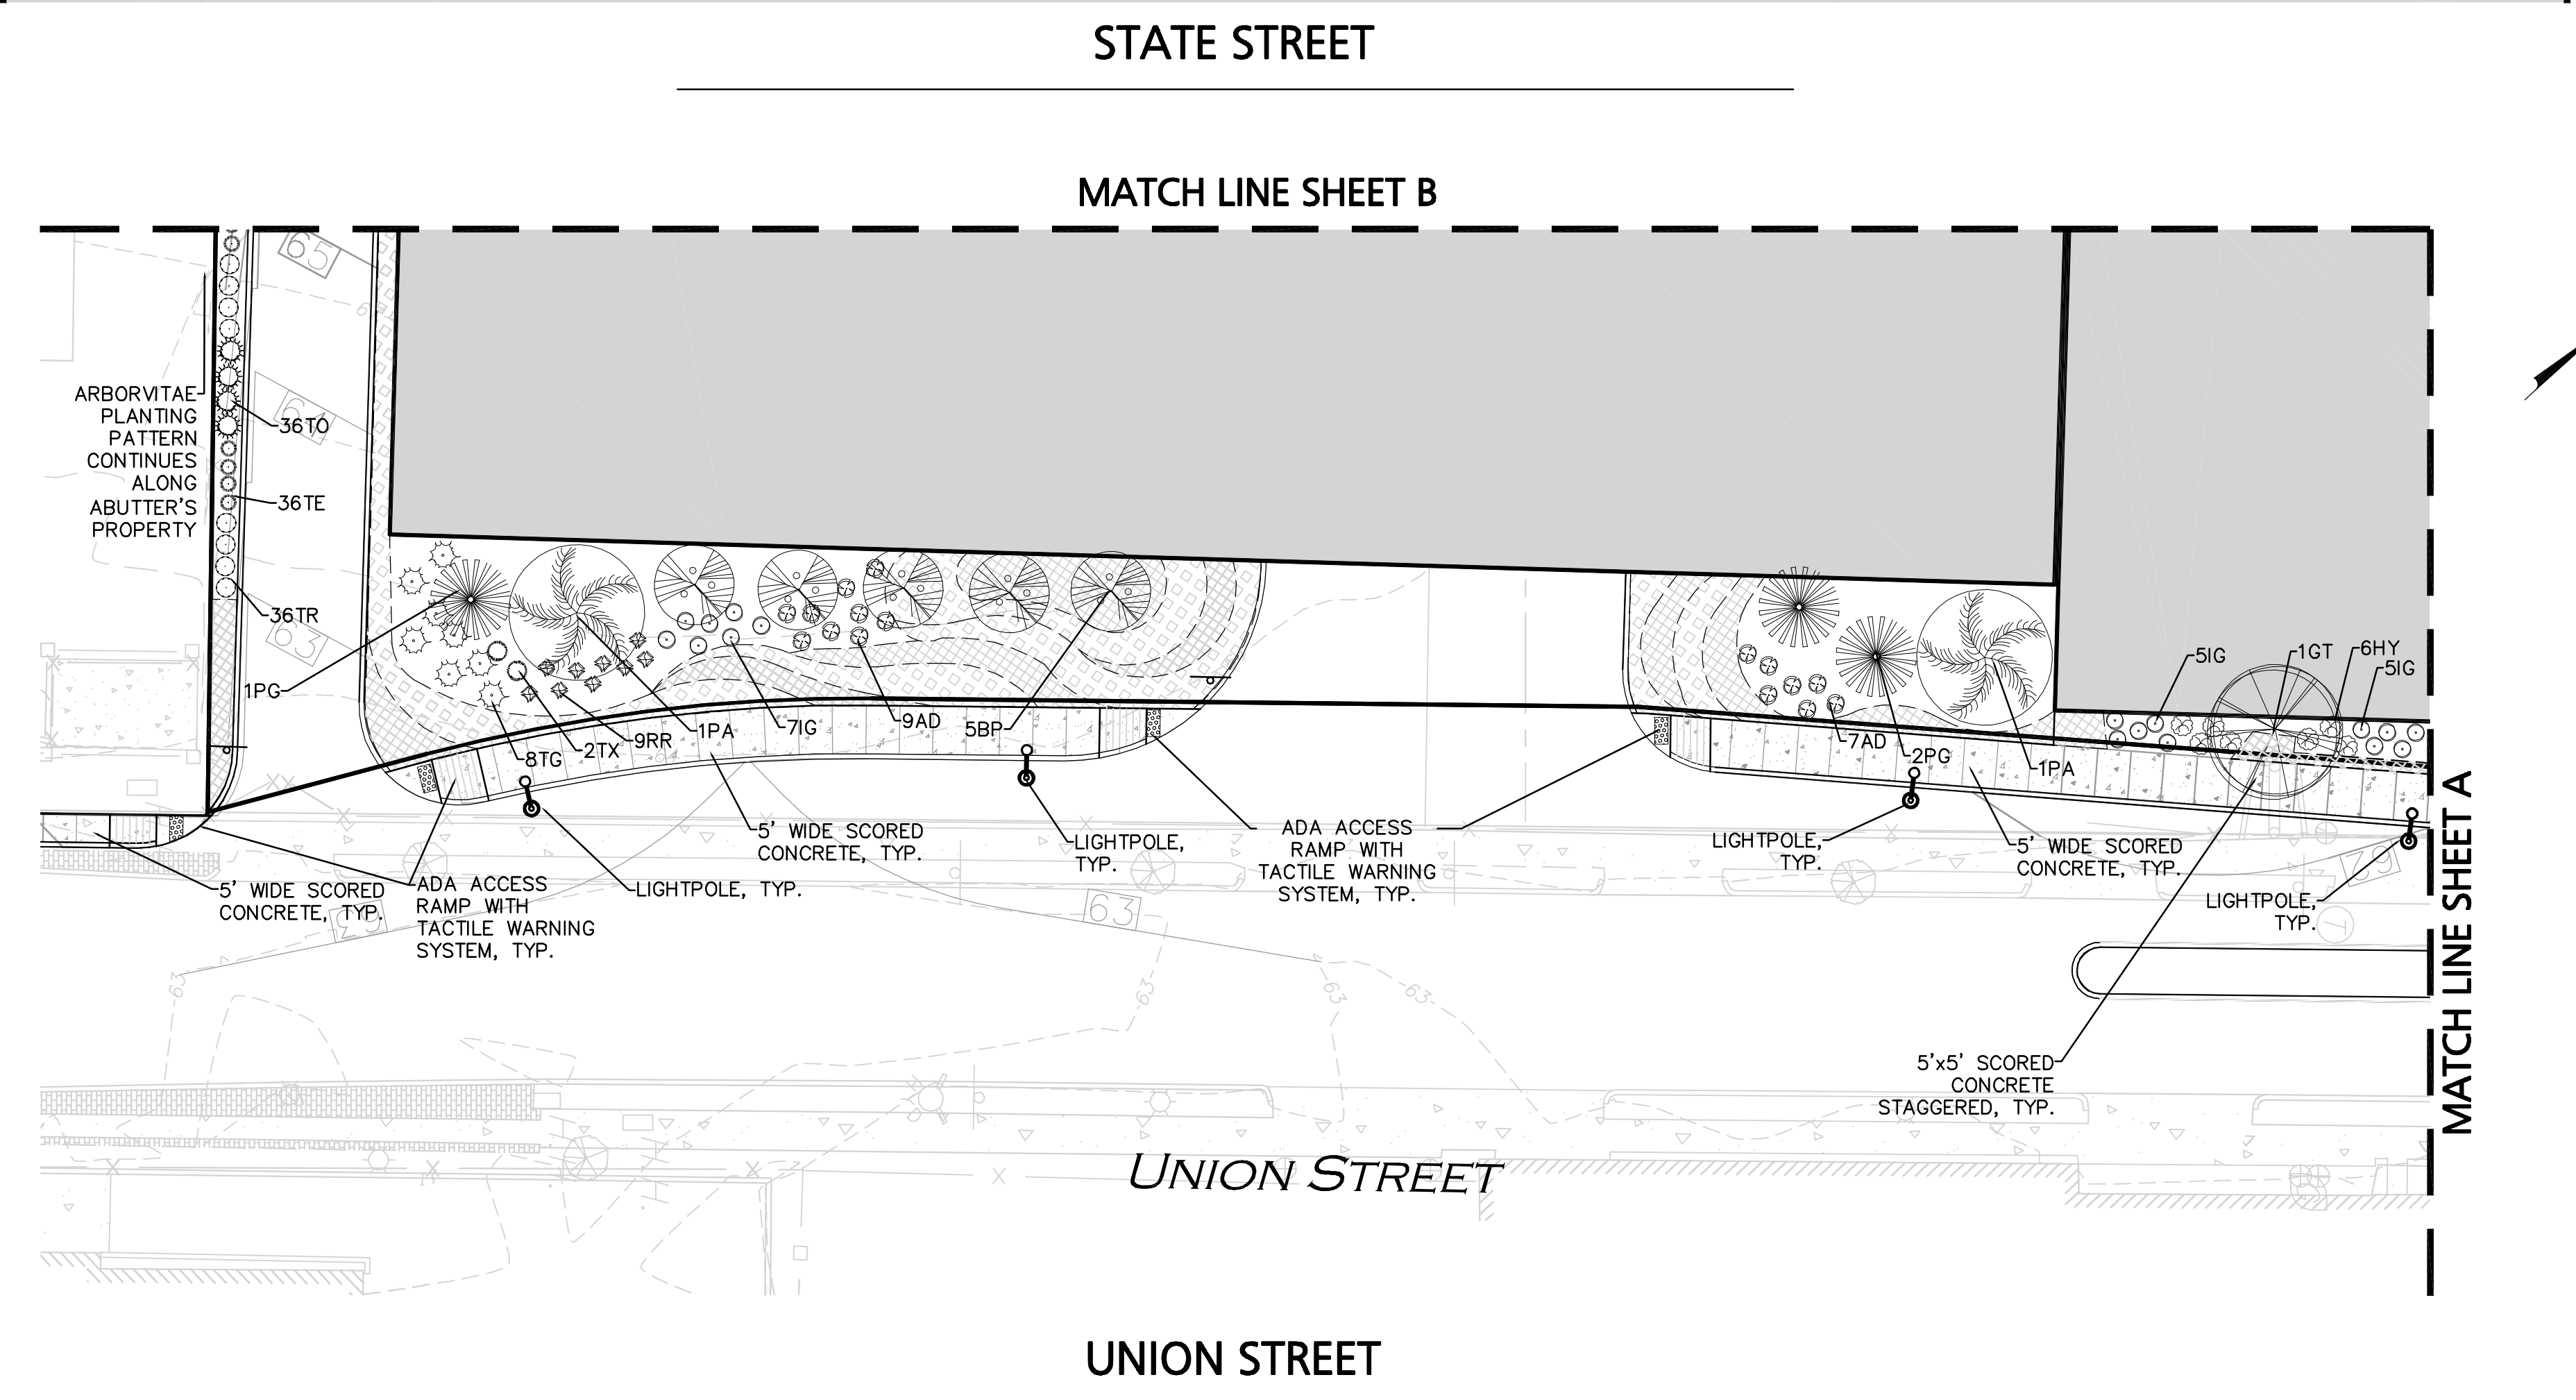

ENGINEER:

SEAL:

CONSULTANT:

OWNER:

PROJECT:

PROJECT: MGM SPRINGFIELD - SITE/CIVIL RECORD

REVISIONS:

NO.	DATE	ISSUE

THIS DRAWING HAS BEEN PREPARED IN ELECTRONIC FORMAT. THE CONTRACTOR'S RESPONSIBILITY FOR OBTAINING ALL NECESSARY PERMITS AND SPECIFICATIONS ON MAGNETIC MEDIA FOR REVISIONS AND SPECIFICATIONS IS THE CONTRACTOR'S RESPONSIBILITY. THE CONTRACTOR SHALL BE RESPONSIBLE FOR THE ACCURACY OF THE INFORMATION SHOWN ON THIS DRAWING. THE CONTRACTOR SHALL BE RESPONSIBLE FOR OBTAINING ALL NECESSARY PERMITS AND SPECIFICATIONS ON MAGNETIC MEDIA. ALL INFORMATION SHOWN ON THIS DRAWING IS THE PROPERTY OF ALLEN & MAJOR ASSOCIATES, INC. IT'S INTENDED USE IS TO PROVIDE INFORMATION. ANY ALTERATION, MISUSE, OR RECALCULATION OF INFORMATION OR DATA WITHOUT THE EXPRESSED, WRITTEN CONSENT OF ALLEN & MAJOR ASSOCIATES, INC. IS STRICTLY PROHIBITED.

DRAWING TITLE:

LANDSCAPE PLAN

MRID Project No. 58012MASS


Consultant Project No. 1839-02D

Date: 11/12/2015


Drawn By: KEA / JG Checked By: TJM / RC Approved By: TJM / RC

File Name: C:\1839-02D


LA-C

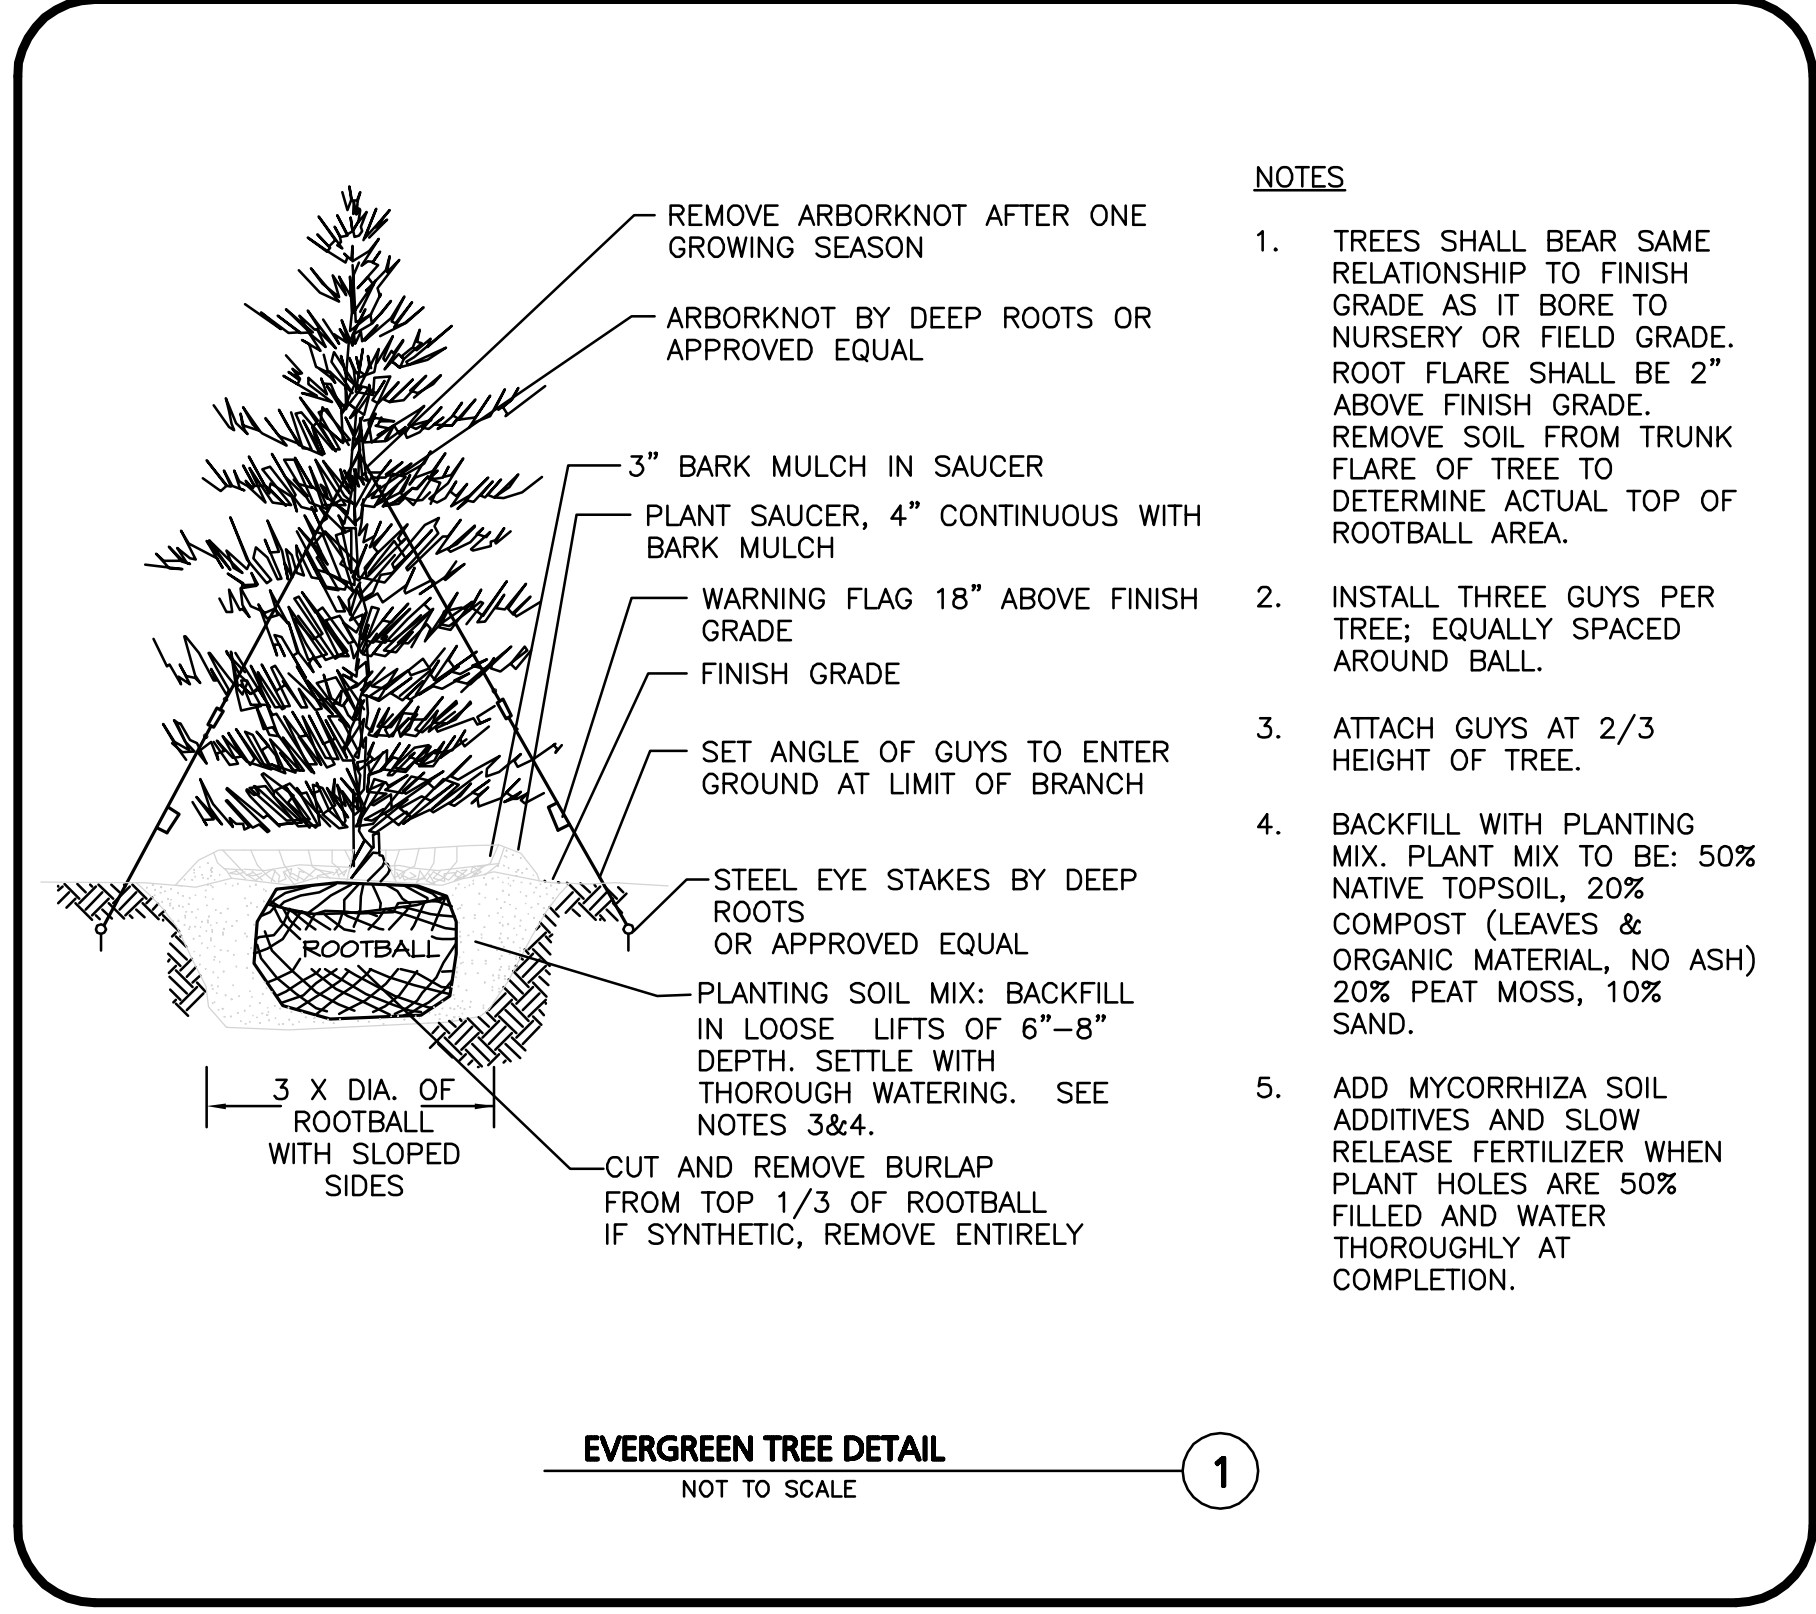


- NOTES:**
- TREES SHALL BEAR SAME RELATIONSHIP TO FINISH GRADE AS IT BORE TO NURSERY OR FIELD GRADE. ROOT FLARE SHALL BE 2" ABOVE FINISH GRADE. REMOVE SOIL FROM TRUNK FLARE OF TREE TO DETERMINE ACTUAL TOP OF ROOTBALL AREA.
 - INSTALL THREE GUYS PER TREE, EQUALLY SPACED AROUND BALL.
 - ATTACH GUYS AT 2/3 HEIGHT OF TREE.
 - BACKFILL WITH PLANTING MIX. PLANT MIX TO BE: 50% NATIVE TOPSOIL, 20% COMPOST (LEAVES & ORGANIC MATERIAL, NO ASH) 20% PEAT MOSS, 10% SAND.
 - ADD MYCORRHIZA SOIL ADDITIVES AND SLOW RELEASE FERTILIZER WHEN PLANT HOLES ARE 50% FILLED AND WATER THOROUGHLY AT COMPLETION.

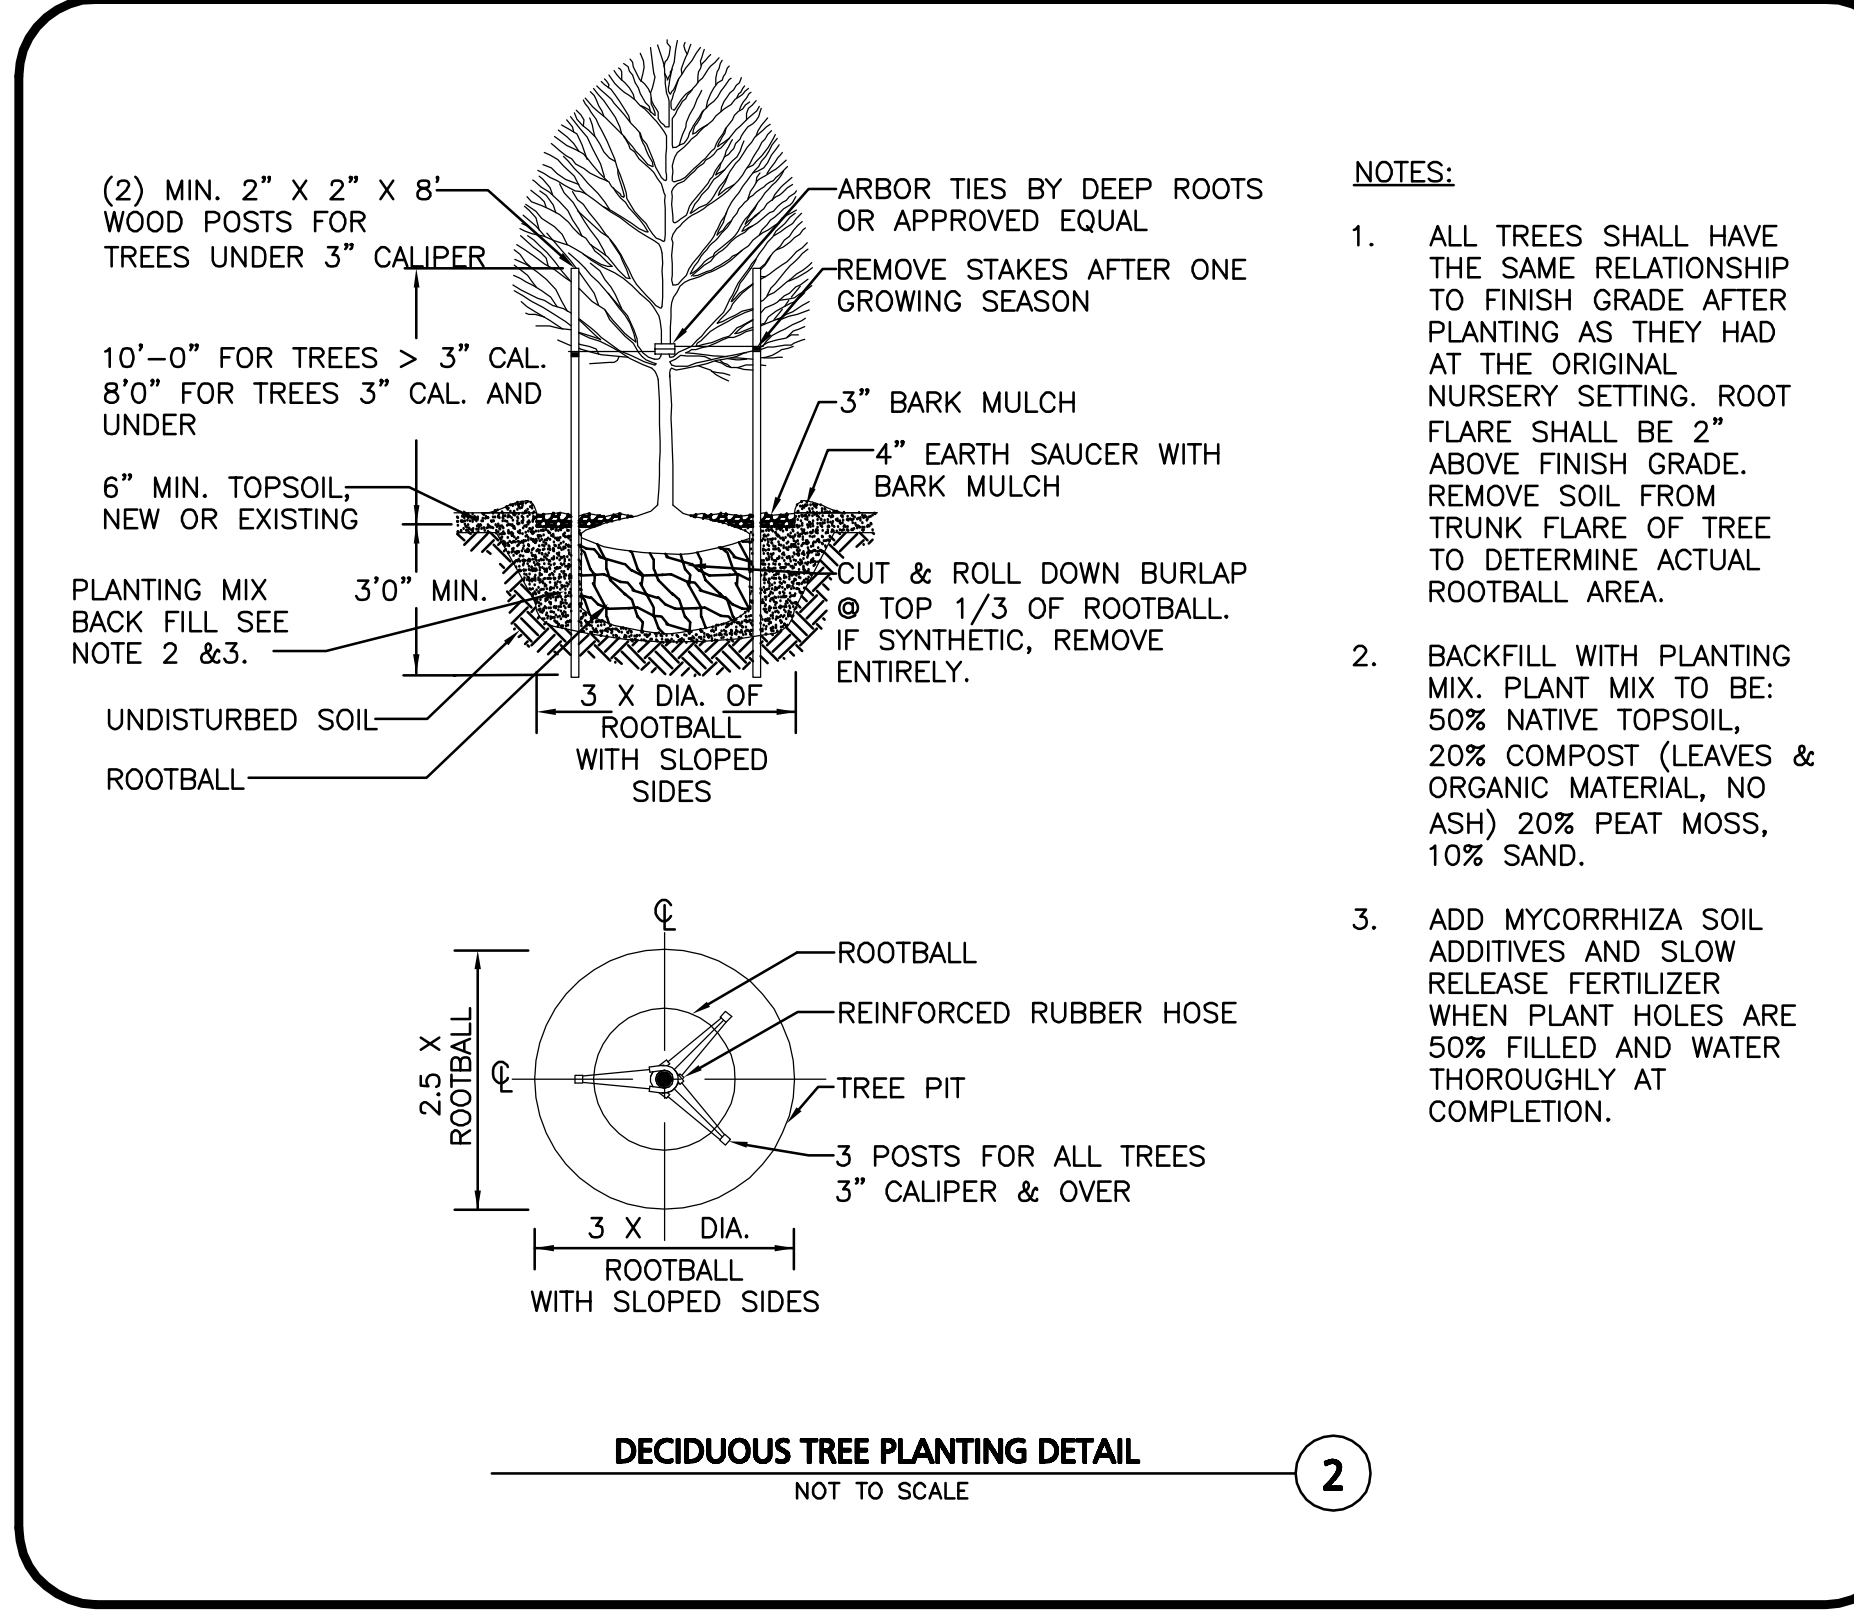

- NOTES:**
- ALL TREES SHALL HAVE THE SAME RELATIONSHIP TO FINISH GRADE AS THEY HAD AT THE ORIGINAL NURSERY SETTING. SET SHRUB 1"-2" ABOVE FINISH GRADE.
 - BACKFILL WITH PLANTING MIX. PLANT MIX TO BE: 50% NATIVE TOPSOIL, 20% COMPOST (LEAVES & ORGANIC MATERIAL, NO ASH) 20% PEAT MOSS, 10% SAND.
 - ADD MYCORRHIZA SOIL ADDITIVES AND SLOW RELEASE FERTILIZER WHEN PLANT HOLES ARE 50% FILLED AND WATER THOROUGHLY AT COMPLETION.

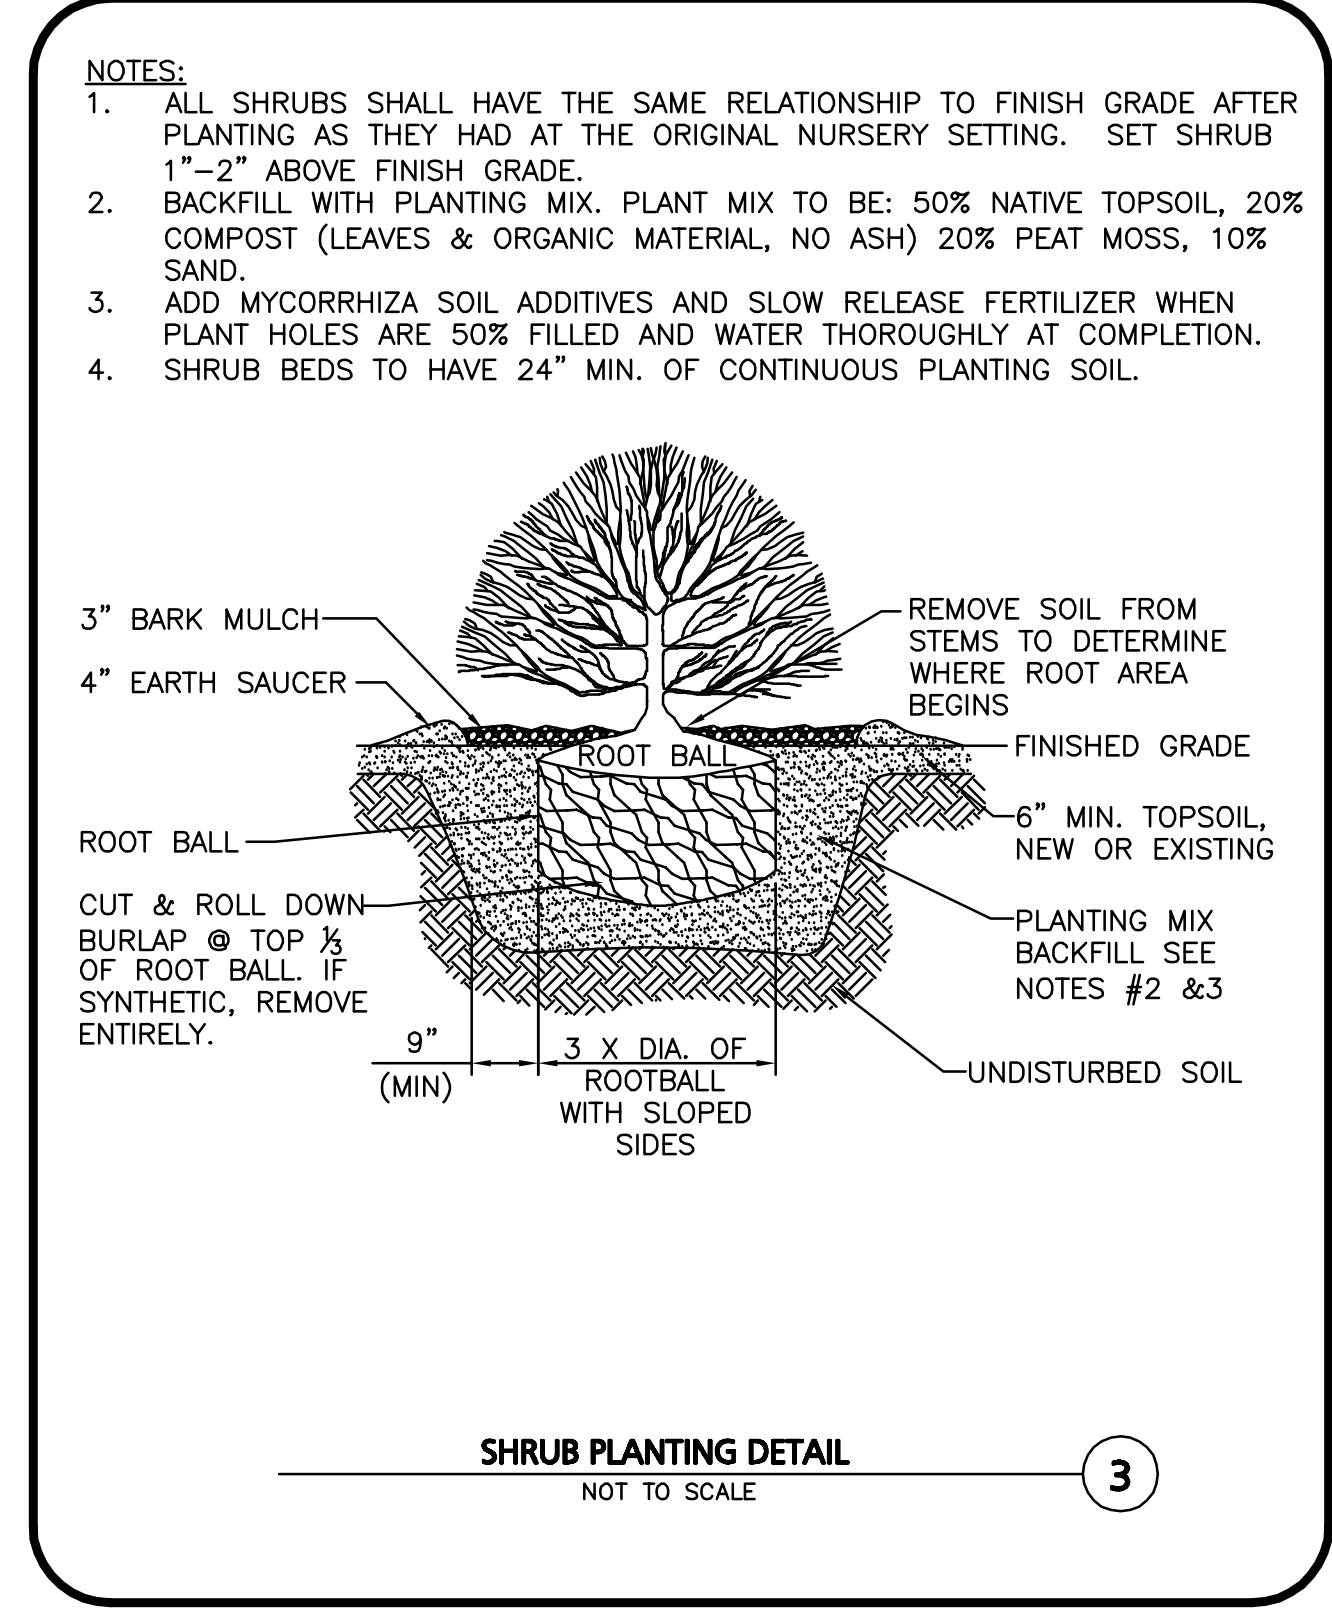

- NOTES:**
- ALL SHRUBS SHALL HAVE THE SAME RELATIONSHIP TO FINISH GRADE AFTER PLANTING AS THEY HAD AT THE ORIGINAL NURSERY SETTING. SET SHRUB 1"-2" ABOVE FINISH GRADE.
 - BACKFILL WITH PLANTING MIX. PLANT MIX TO BE: 50% NATIVE TOPSOIL, 20% COMPOST (LEAVES & ORGANIC MATERIAL, NO ASH) 20% PEAT MOSS, 10% SAND.
 - ADD MYCORRHIZA SOIL ADDITIVES AND SLOW RELEASE FERTILIZER WHEN PLANT HOLES ARE 50% FILLED AND WATER THOROUGHLY AT COMPLETION.

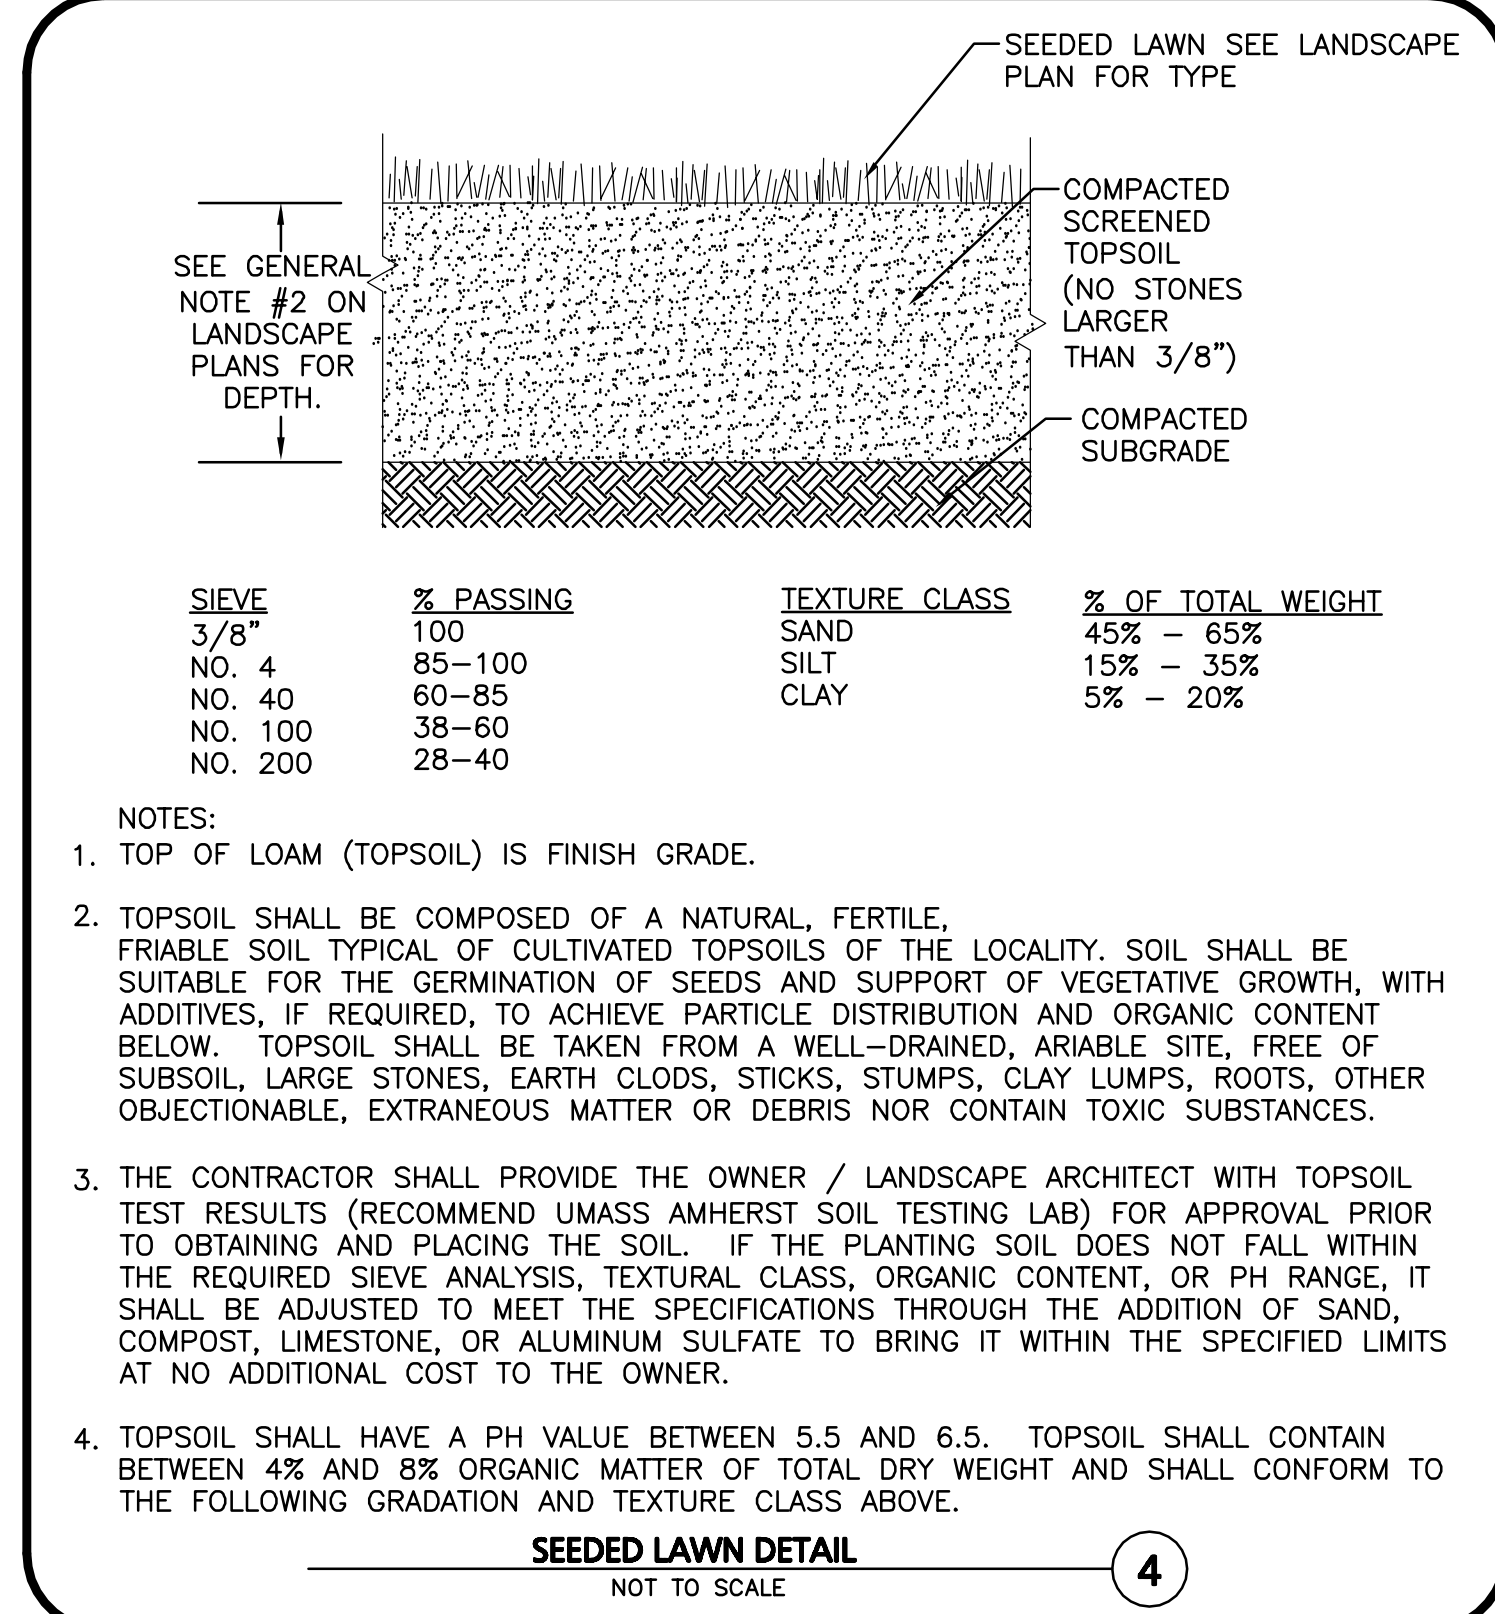

- NOTES:**
- TOP OF LOAM (TOPSOIL) IS FINISH GRADE.
 - TOPSOIL SHALL BE COMPOSED OF A NATURAL, FERTILE, FRIABLE SOIL TYPICAL OF CULTIVATED TOPSOILS OF THE LOCALITY. SOIL SHALL BE SUITABLE FOR THE GERMINATION OF SEEDS AND SUPPORT OF VEGETATIVE GROWTH, WITH ADDITIVES, IF REQUIRED, TO ACHIEVE PARTICLE DISTRIBUTION AND ORGANIC CONTENT BELOW. TOPSOIL SHALL BE TAKEN FROM A WELL-DRAINED, ARABLE SITE, FREE OF SUBSOIL, LARGE STONES, EARTH CLODS, STICKS, STUMPS, CLAY LUMPS, ROOTS, OTHER OBJECTIONABLE, EXTRANEOUS MATTER OR DEBRIS NOR CONTAIN TOXIC SUBSTANCES.
 - THE CONTRACTOR SHALL PROVIDE THE OWNER / LANDSCAPE ARCHITECT WITH TOPSOIL TEST RESULTS (RECOMMEND UMASH AMHERST SOIL TESTING LAB) FOR APPROVAL PRIOR TO OBTAINING AND PLACING THE SOIL. IF THE PLANTING SOIL DOES NOT FALL WITHIN THE REQUIRED SIEVE ANALYSIS, TEXTURAL CLASS, ORGANIC CONTENT, OR PH RANGE, IT SHALL BE ADJUSTED TO MEET THE SPECIFICATIONS THROUGH THE ADDITION OF SAND, COMPOST, LIMESTONE, OR ALUMINUM SULFATE TO BRING IT WITHIN THE SPECIFIED LIMITS AT NO ADDITIONAL COST TO THE OWNER.
 - TOPSOIL SHALL HAVE A PH VALUE BETWEEN 5.5 AND 6.5. TOPSOIL SHALL CONTAIN BETWEEN 4% AND 8% ORGANIC MATTER OF TOTAL DRY WEIGHT AND SHALL CONFORM TO THE FOLLOWING GRADATION AND TEXTURE CLASS ABOVE.

GENERAL NOTES:

- THE LOCATIONS OF EXISTING UNDERGROUND UTILITIES ARE SHOWN IN AN APPROXIMATE WAY ONLY AND HAVE NOT BEEN INDEPENDENTLY VERIFIED BY THE OWNER OR ITS REPRESENTATIVE. THE CONTRACTOR SHALL DETERMINE THE EXACT LOCATION OF ALL EXISTING UTILITIES BEFORE COMMENCING WORK, AND AGREES TO BE FULLY RESPONSIBLE FOR ANY AND ALL DAMAGES WHICH MIGHT BE OCCASIONED BY THE CONTRACTOR'S FAILURE TO EXACTLY LOCATE AND PRESERVE ANY AND ALL UNDERGROUND UTILITIES.
- ALL LANDSCAPED AREAS WITH SHRUBS, TREES, AND PERENNIALS TO HAVE 18" MINIMUM DEPTH OF TOPSOIL. TWO FEET OF TOPSOIL AROUND TREES AND SHRUBS DOES NOT INCLUDE AMENDED PLANTING SOIL WITHIN TREE / SHRUB PIT FOR FULL DEPTH OF ROOTBALLS. SEE PLANTING DETAILS FOR PLANTING DEPTH AT SHRUBS AND TREES. ALL AREAS OF LOAM AND SEED TO HAVE 6" MINIMUM DEPTH OF TOPSOIL. TOPSOIL TO BE TESTED BY CONTRACTOR, AND APPROVED BY A&M PRIOR TO PURCHASE AND OR PLACEMENT. GENERAL CONTRACTOR, DEMOLITION CONTRACTOR, AND LANDSCAPE CONTRACTOR TO COORDINATE PROPER DEPTH OF EXISTING MATERIAL REMOVAL ACROSS SITE SO THAT 18" MINIMUM AND 6" MINIMUM DEPTHS OF PROPOSED TOPSOIL NOTED ABOVE ARE MET AT NO ADDITIONAL COST TO OWNER. SEE TOPSOIL DETAIL.
- THE INFORMATION SHOWN ON THIS PLAN IS THE SOLE PROPERTY OF ALLEN & MAJOR ASSOCIATES, INC. IT'S INTENDED USE IS TO PROVIDE INFORMATION. ANY ALTERATION, MISUSE, OR RECALCULATION OF INFORMATION OR DATA WITHOUT THE EXPRESSED, WRITTEN CONSENT OF ALLEN & MAJOR ASSOCIATES, INC. IS STRICTLY PROHIBITED.

LANDSCAPE NOTES

- ALL WORK SHALL BE IN ACCORDANCE WITH THE REQUIREMENTS OF THE CITY OF SPRINGFIELD, MA.
- PLANTING PLAN IS DIAGRAMMATIC IN NATURE. FINAL PLACEMENT OF PLANTS TO BE APPROVED BY THE LANDSCAPE ARCHITECT IN THE FIELD.
- THE CONTRACTOR SHALL BE RESPONSIBLE FOR CONTACTING ALL UTILITY COMPANIES, ANY PERMITTING AGENCIES, AND "DIG-SAFE" (1-888-344-7233) AT LEAST 72 HOURS IN ADVANCE OF ANY WORK THAT WILL REQUIRE EXCAVATION. CONTRACTOR SHALL NOTIFY THE OWNERS REPRESENTATIVE OF ANY CONFLICTS IN WRITING.
- NO PLANT MATERIAL SHALL BE INSTALLED UNTIL ALL GRADING AND CONSTRUCTION HAS BEEN COMPLETED IN THE IMMEDIATE AREA, ANY TREES NOTED AS "SEAL OR SELECTED SPECIMEN" SHALL BE TAGGED AND SEALED BY THE LANDSCAPE ARCHITECT.
- ALL TREES SHALL BE BALLED AND BURLAPPED (B&B) UNLESS OTHERWISE NOTED OR APPROVED BY THE OWNER'S REPRESENTATIVE AND LANDSCAPE ARCHITECT.
- CONTRACTOR SHALL VERIFY QUANTITIES SHOWN ON PLANT LIST. QUANTITIES SHOWN ON PLANS SHALL GOVERN OVER PLANT LIST.
- ANY PROPOSED PLANT SUBSTITUTIONS MUST BE APPROVED IN WRITING BY OWNER'S REPRESENTATIVE AND LANDSCAPE ARCHITECT.
- ALL PLANT MATERIALS INSTALLED SHALL MEET THE GUIDELINES ESTABLISHED BY THE STANDARDS FOR NURSERY STOCK PUBLISHED BY THE AMERICAN ASSOCIATION OF NURSERYMEN.
- ALL PLANT MATERIALS SHALL BE GUARANTEED FOR ONE YEAR FOLLOWING DATE OF ACCEPTANCE.
- ALL DISTURBED AREAS NOT OTHERWISE NOTED SHALL RECEIVE 6" OF SUITABLE LOAM & SEED LAWNS WITH 3:1 OR GREATER SLOPES SHALL BE PROTECTED WITH AN EROSION CONTROL BLANKET.
- ANY FALL TRANSPLANTING HAZARD PLANTS SHALL BE DUG IN THE SPRING AND STORED FOR FALL PLANTING.
- TREES SHALL HAVE A MINIMUM CALIPER AS INDICATED ON THE PLANTING SCHEDULE TAKEN ONE FOOT ABOVE THE ROOT CROWN.
- ALL PLANT BEDS AND TREE SAUCERS TO RECEIVE 3" OF PINE BARK MULCH. GROUND COVER AREAS SHALL RECEIVE 1" OF PINE BARK MULCH
- ALL DECIDUOUS TREES ADJACENT TO WALKWAYS AND ROADWAYS SHALL HAVE A BRANCHING PATTERN TO ALLOW FOR A MINIMUM OF 7" OF CLEARANCE BETWEEN THE GROUND AND THE LOWEST BRANCH.
- ALL TREE STAKES SHALL BE STAINED DARK BROWN.
- CONTRACTOR RESPONSIBLE FOR WATERING, AND RESEEDING OF BARE SPOTS UNTIL A UNIFORM STAND OF VEGETATION IS ESTABLISHED AND ACCEPTED.
- ALL PARKING ISLANDS PLANTED WITH SHRUBS OR PERENNIALS SHALL HAVE 18" OF TOP SOIL. FINISH GRADE SHALL BE EQUAL TO THE TOP OF CURB.
- SOIL SAMPLES, TESTS, AND SHOP DRAWINGS SHALL BE PROVIDED TO THE LANDSCAPE ARCHITECT OR THE OWNER FOR APPROVAL PRIOR TO CONSTRUCTION.
- ALL PROPOSED LANDSCAPE AREAS INCLUDING MOWED LAWNS, TREES, SHRUB BEDS, AND PERENNIALS SHALL BE PROVIDED WITH WATER EFFICIENT UNDERGROUND IRRIGATION. DESIGN AND INSTALLATION OF IRRIGATION SYSTEM TO BE PERFORMED BY AN APPROVED IRRIGATION DESIGN BULD CONTRACTOR OR BY AN APPROVED EQUAL, TO BE DETERMINED BY THE OWNERS REPRESENTATIVE AND LANDSCAPE ARCHITECT. IRRIGATION SYSTEM IS TO BE DESIGNED FOR EFFICIENT WATER USAGE INCLUDING: USE OF DRIP IRRIGATION FOR SHRUBS AND PERENNIALS, IRRIGATION SYSTEM WITH HEAD-TO-HEAD COVERAGE, A CENTRAL SHUT-OFF VALVE, AND A RAIN SENSOR TO SHUT OFF IRRIGATION DURING RAIN EVENTS.

LOAM AND SODDING NOTES

- CONTRACTOR SHALL SOD AREAS NOTED ON THE PLANS.
- SOD IS TO BE A BLEND OF FOUR TO FIVE CURRENT AND IMPROVED HYBRID BLUEGRASS AND FESCUE MIXES APPROPRIATE FOR BOTH SEMI-SHADED AND AREAS OF SUN.
- HYBRIDS MAY INCLUDE: BLACKSTONE KENTUCKY BLUEGRASS, AWARD KENTUCKY BLUEGRASS, CHALLENGER KENTUCKY BLUEGRASS, BLACKBURG II KENTUCKY BLUEGRASS OR COMPARABLE AND EQUAL BLUEGRASS HYBRIDS.
- SOD SHALL BE HIGH QUALITY, NURSERY GROWN ON CULTIVATED MINERAL AGRICULTURAL SOILS. SOD SHALL BE MOIST, AND MACHINE CUT AT A UNIFORM SOIL THICKNESS OF AT LEAST 3/4" AT TIME OF CUTTING. MEASUREMENT FOR THICKNESS SHALL INCLUDE TOP GROWTH AND THATCH. SOD SHALL BE FREE OF DISEASES, WEEDS, BARE SPOTS, OR INSECTS.
 - SODDING TO BE COMPLETED "IN SEASON" BETWEEN APRIL 1 TO JUNE 15 OR AUGUST 15 TO OCTOBER 1, EXCEPT FOR RE-SODDING OF BARE SPOTS. IF UNABLE TO SOD WITHIN THESE TIMEFRAMES, CONTRACTOR TO INSTALL EROSION CONTROL MATS ON ALL SLOPES 3:1 AND OVER, HYDROSEED ALL EXPOSED AREAS, ADD SOIL STABILIZER "FLUX TERRA HP-FGM SOIL STABILIZER" AS MANUFACTURED BY "PROFILE" TO HYDROSEED (AT RATE OF 3,000 LBS PER ACRE), AT NO ADDITIONAL COST TO THE OWNER. CONTRACTOR TO COMPLETE ALL ABOVE "OUT OF SEASON" REQUIREMENTS AND THEN ALSO BE RESPONSIBLE FOR RE-GRADING AND RE-SODDING ALL DISTURBED, ERODED, OR BARE SPOTS WITHIN NEXT CLOSEST PLANTING SEASON IN FALL OR SPRING AT NO ADDITIONAL COST TO OWNER. CONTRACTOR RESPONSIBLE FOR ALL MAINTENANCE UNTIL FINAL ACCEPTANCE OF LAWN AREAS INCLUDING: WATERING, ADDING FERTILIZERS AND LIME AND MOWING AT NO ADDITIONAL COST TO OWNER.
 - COMMERCIAL FERTILIZER SHALL BE APPLIED AT THE RATE OF 25 POUNDS PER 1000 SQ. FT. OR AS RECOMMENDED BY THE TESTING AGENCY. LIME TO BE SPREAD AT THE RATE OF 100 POUNDS PER 1000 SQ. FT. OR AS RECOMMENDED BY THE TESTING AGENCY. COMMERCIAL FERTILIZER SHALL BE A COMPLETE FERTILIZER CONTAINING AT LEAST 50% OF THE NITROGEN OF WHICH IS DERIVED FROM NATURAL ORGANIZE SOURCES OF UREAFORM. IT SHALL CONTAIN THE FOLLOWING PERCENTAGES BY WEIGHT: NITROGEN (N) 10%, PHOSPHORUS (P) 6%, POTASH (K) 4%. LIME SHALL BE AN APPROVED AGRICULTURAL LIMESTONE CONTAINING NOT LESS THAN 85% OF TOTAL CARBONATES. LIMESTONE SHALL BE GROUND TO SUCH FINENESS THAT 50% WILL PASS A 100 MESH SIEVE AND 90% WILL PASS THROUGH A 20 MESH SIEVE.
 - CONTRACTOR RESPONSIBLE FOR WATERING, MOWING, AND RE-SODDING OF LAWN BARE SPOTS UNTIL A UNIFORM, HEALTHY STAND OF GRASS IS ESTABLISHED AND ACCEPTED.

PLANTING SCHEDULE-TREES, SHRUBS, GROUNDCOVERS & PERENNIALS

DECIDUOUS TREES						
KEY	QUANTITY	BOTANICAL NAME	COMMON NAME	MIN. SIZE	SPACING	COMMENTS
AR	13	ACER GRISEUM	PAPER BARK MAPLE	2.5"-3" CAL.	AS SHOWN	B&B
BP	15	BETULA NIGRA	HERITAGE VALLEY BIRCH	10-14 HT.	AS SHOWN	MULTI-STEMMED
FP	9	FRAXINUS PENNSYLVANICA 'PATMORE'	GREEN ASH	4"-4.5" CAL.	AS SHOWN	B&B
GT	10	GLEDITSIA TRICANTHOS	SHADEMASTER HONEYLOCUST	4"-4.5" CAL.	AS SHOWN	B&B
TC	11	TILIA CORDATA	LITTLELEAF LINDEN	4"-4.5" CAL.	AS SHOWN	B&B
EVERGREEN TREES						
PA	4	PICEA ABIES	NORWAY SPRUCE	12'-14' HT.	AS SHOWN	B&B
PG	18	PICEA GLAUCA	BLUE COLORADO SPRUCE	8'-10' HT.	AS SHOWN	B&B
PO	4	PICEA OMORIKA	SERBIAN SPRUCE	10'-12' HT.	AS SHOWN	B&B
TX	25	TAXUS CUSPIDATA 'COLUMNARIS'	UPRIGHT YEW	5'-6" HT.	AS SHOWN	B&B
TE	103	THUJA OCCIDENTALIS 'EMERALD'	EMERALD ARBORVITAE	8'-9' HT.	AS SHOWN	B&B
TO	73	THUJA OCCIDENTALIS MALONYANA AUREA	MALONYANA ARBORVITAE	8'-9' HT.	AS SHOWN	B&B
TR	84	THUJA OCCIDENTALIS ROSENTHALII	ROSENTHAL ARBORVITAE	8'-9' HT.	AS SHOWN	B&B
FLOWERING TREES						
CC	9	CERCIS CANADENSIS 'FOREST PANSY'	EASTERN REDBUD	6'-7' HT.	AS SHOWN	B&B
PJ	10	PYRUS CALLERYANA 'JACZAM'	FLOWERING PEAR	3"-3.5" CAL.	AS SHOWN	B&B
SHRUBS						
AD	90	AZALEA 'DELAWARE VALLEY WHITE'	AZALEA	1'-1.5' HT.	AS SHOWN	POT
BS	16	BUXUS SEMPERVIRENS	AMERICAN BOXWOOD	3'-4' HT.	AS SHOWN	GLOBE TOPIARY
BU	176	BUXUS SUFFRUCTICOOSA	ENGLISH BOXWOOD	1.5'-2' HT.	AS SHOWN	B&B
CP	6	CHAMAECYPARIS PISIFERA 'GOLDEN MOP'	JAPANESE FALSECYPRESS	1.5'-2' HT.	AS SHOWN	B&B
CR	8	CORNUS SERICEA 'BAILEY'S RED'	RED TWIG DOGWOOD	3'-4' HT.	AS SHOWN	POT
CY	4	CORNUS SERICEA 'BUD'S YELLOW'	YELLOW TWIG DOGWOOD	3'-4' HT.	AS SHOWN	POT
HY	23	HYDRANGEA MACROPHYLLA 'ENDLESS SUMMER'	BIG LEAF HYDRANGEA	2'-3' HT.	AS SHOWN	POT
IX	58	ILEX CRENATA 'CHESAPEAKE'	JAPANESE HOLLY	5'-6" HT.	AS SHOWN	POT
IG	187	ILEX GLABRA 'SHAMROCK'	INKBERRY	2.5'-3' HT.	AS SHOWN	POT
IV	35	ILEX VERTICILLATA 'JIM DANDY' (MALE) 'RED SPRITE' (FEMALE)	WINTERBERRY	3'-4' HT.	AS SHOWN	PLANT 1 MALE FOR EVERY 3 FEMALE
LP	18	LINGUSTRUM X IBOLIUM	IBOLIUM PRIVET	4'-6' HT.	AS SHOWN	POT
MI	12	MICROBIOTA DISCUSSATA	SIBERIAN CARPET CYPRESS	1.5'-2' HT.	AS SHOWN	POT
RR	97	RHODODENDRON 'ROSEUM ELEGANS'	RHODODENDRON	5'-6' HT.	AS SHOWN	POT
RB	11	RHODODENDRON 'BLUE BARON'	RHODODENDRON	5'-6' HT.	AS SHOWN	POT
RP	26	ROSA 'KNOCKOUT PINK'	PINK KNOCKOUT ROSE	3' - 4' HT.	AS SHOWN	POT
RY	31	ROSA 'KNOCKOUT YELLOW'	YELLOW KNOCKOUT ROSE	3' - 4' HT.	AS SHOWN	POT
SJ	84	SPIRAEA JAPONICA 'LITTLE PRINCESS'	JAPANESE SPIREA	1.5'-2' HT.	AS SHOWN	POT
TG	61	TAXUS X MEDIA 'GREENWAVE'	DENSE YEW	4'-5' HT.	AS SHOWN	B&B
TA	25	TAXUS X MEDIA 'ANTHONY WAYNE'	HYBRID YEW	4'-5' HT.	AS SHOWN	B&B
VD	39	VIURNUM DENTATUM 'BLUE MUFFIN'	VIURNUM	1.5'-2' HT.	AS SHOWN	POT

ORNAMENTAL GRASSES						
KEY	QUANTITY	BOTANICAL NAME	COMMON NAME	MIN. SIZE	SPACING	COMMENTS
CF	TBD	CALAMAGROSTUS ARUNDINACEA 'KARL FORESTER'	FEATHER REED GRASS	3 GAL.	36" O.C.	POT
MM	TBD	MISCANTHUS SINENSIS 'MORNING LIGHT'	MAIDEN GRASS	2 GAL.	36" O.C.	POT
ME	TBD	MISCANTHUS SINENSIS 'LITTLE ZEBRA'	MAIDEN GRASS	2 GAL.	36" O.C.	POT
PV	TBD	PANICUM VIRGATUM 'SHANANDOAH'	SWITCH GRASS	2 GAL.	24" O.C.	POT
PH	TBD	PENNISETUM ALOPECURIODES 'HAMLEN'	DWARF FOUNTAIN GRASS	2 GAL.	24" O.C.	POT
GROUNDCOVERS						
AJ	TBD	AJUGA 'BRONZE BEAUTY'	BUGLE WEED	FLATS	6" O.C.	STAGGERED
CV	TBD	CHRYSOGONUM VIRGINIANUM	GOLDEN STAR	1 GAL.	12" O.C.	STAGGERED
CL	TBD	CONVALLARIA MAJALIS	LILY-OF-THE-VALLEY	1 GAL.	12" O.C.	STAGGERED
HB	TBD	HERERA HELIX 'BALICA'	HARDY ENGLISH IVY	FLATS	6" O.C.	STAGGERED
LV	TBD	LIRIOPE MUSCARI 'BIG BLUE'	BIG BLUE LIRIOPE	1 GAL.	12" O.C.	STAGGERED
LV	TBD	LIRIOPE MUSCARI 'VARIEGATA'	VARIEGATED LIRIOPE	1 GAL.	12" O.C.	STAGGERED
LS	TBD	LIRIOPE SPICATA	CREeping LIRIOPE	1 GAL.	12" O.C.	STAGGERED
PS	TBD	PHLOX STOLONIFERA 'SHERWOOD PURPLE'	CREeping PHLOX	1 GAL.	12" O.C.	STAGGERED
TH	TBD	THYMUS SERPYLLUM	MOTHER-OF-THYME	1 GAL.	12" O.C.	STAGGERED
VM	TBD	VINCA MINOR	MYRTLE	FLATS	6" O.C.	STAGGERED
WE	TBD	WALDENSTEINIA TERNATA	BARREN STRAWBERRY	2 GAL.	12" O.C.	STAGGERED
PERENNIALS						
AU	TBD	ALLIUM AFLATUNENSE 'PURPLE SENSATION'	GIANT ALLIUM	BULBS	6" O.C.	STAGGERED
AT	TBD	ASTILBE ARENDSIH 'FANAL'	ASTILBE	2 GAL.	18" O.C.	STAGGERED
AN	TBD	ASTER NOVAE ANGLIAE 'PURPLE DOME'	NEW ENGLAND ASTER	2 GAL.	24" O.C.	STAGGERED
CZ	TBD	COREOPSIS 'ZAGREB'	ZAGREB TICKSEED	1 GAL.	15" O.C.	STAGGERED
EP	TBD	ECHINACEA PURPUREA 'MAGNUS'	PURPLE CONEFLOWER	2 GAL.	18" O.C.	STAGGERED
GU	TBD	GUARA LINDHEIMERI 'WHIRLING BUTTERFLIES'	WAND FLOWER	2 GAL.	24" O.C.	STAGGERED
LA	TBD	LAVANDULA ANGSTIFOLIA 'HIDCOTE'	LAVENDER	2 GAL.	24" O.C.	STAGGERED
PL	TBD	PEROVSKIA ATRIPLICIFOLIA 'LITTLE SPIRE'	RUSSIAN SAGE	3 GAL.	24" O.C.	STAGGERED
RF	TBD	RUBBECKIA FULGIDA FULOIDA	CONEFLOWER	2 GAL.	18" O.C.	STAGGERED
SE	TBD	SEDUM 'AUTUMN JOY'	SEDUM	2 GAL.	18" O.C.	STAGGERED
TU	TBD	TULIPA	RED TULIPS	BULBS	6" O.C.	STAGGERED

ENGINEER:
ALLEN & MAJOR ASSOCIATES, INC.
11111 SPRINGFIELD ROAD, SUITE 100, SPRINGFIELD, MA 01109
TEL: (413) 264-1111 FAX: (413) 264-1112
WWW.ALLENMAJOR.COM

SEAL:
REGISTERED PROFESSIONAL ENGINEER
STATE OF MASSACHUSETTS
NO. 12345
DATE: 01/11/2015

CONSULTANT:

OWNER:
MGM RESORTS INTERNATIONAL
3200 Industrial Road, Las Vegas, NV 89109
702.692.9622 Phone 702.662.1750 Fax

MGM SPRINGFIELD
INTERNATIONAL
SPRINGFIELD, MA

PROJECT:
MGM SPRINGFIELD - SITE/CIVIL RECORD

REVISIONS:
NO. DATE ISSUE

THIS DRAWING HAS BEEN PREPARED IN ELECTRONIC FORMAT. THE USER'S RESPONSIBILITY IS TO VERIFY THE CORRECTNESS OF THE INFORMATION AND SPECIFICATIONS ON MAGNETIC MEDIA. 

Copyright © 2015 Allen & Major Associates, Inc.
All Rights Reserved.

DRAWING TITLE:
LANDSCAPE PLAN

MRID Project No. 58012M4SS

Consultant Project No. 1839-02D

Date: 11/12/2015

Drawn By: KEA/JG Checked By: TJW/RC Approved By: TJW/RC

File Name: C1839-02D

LA-D